


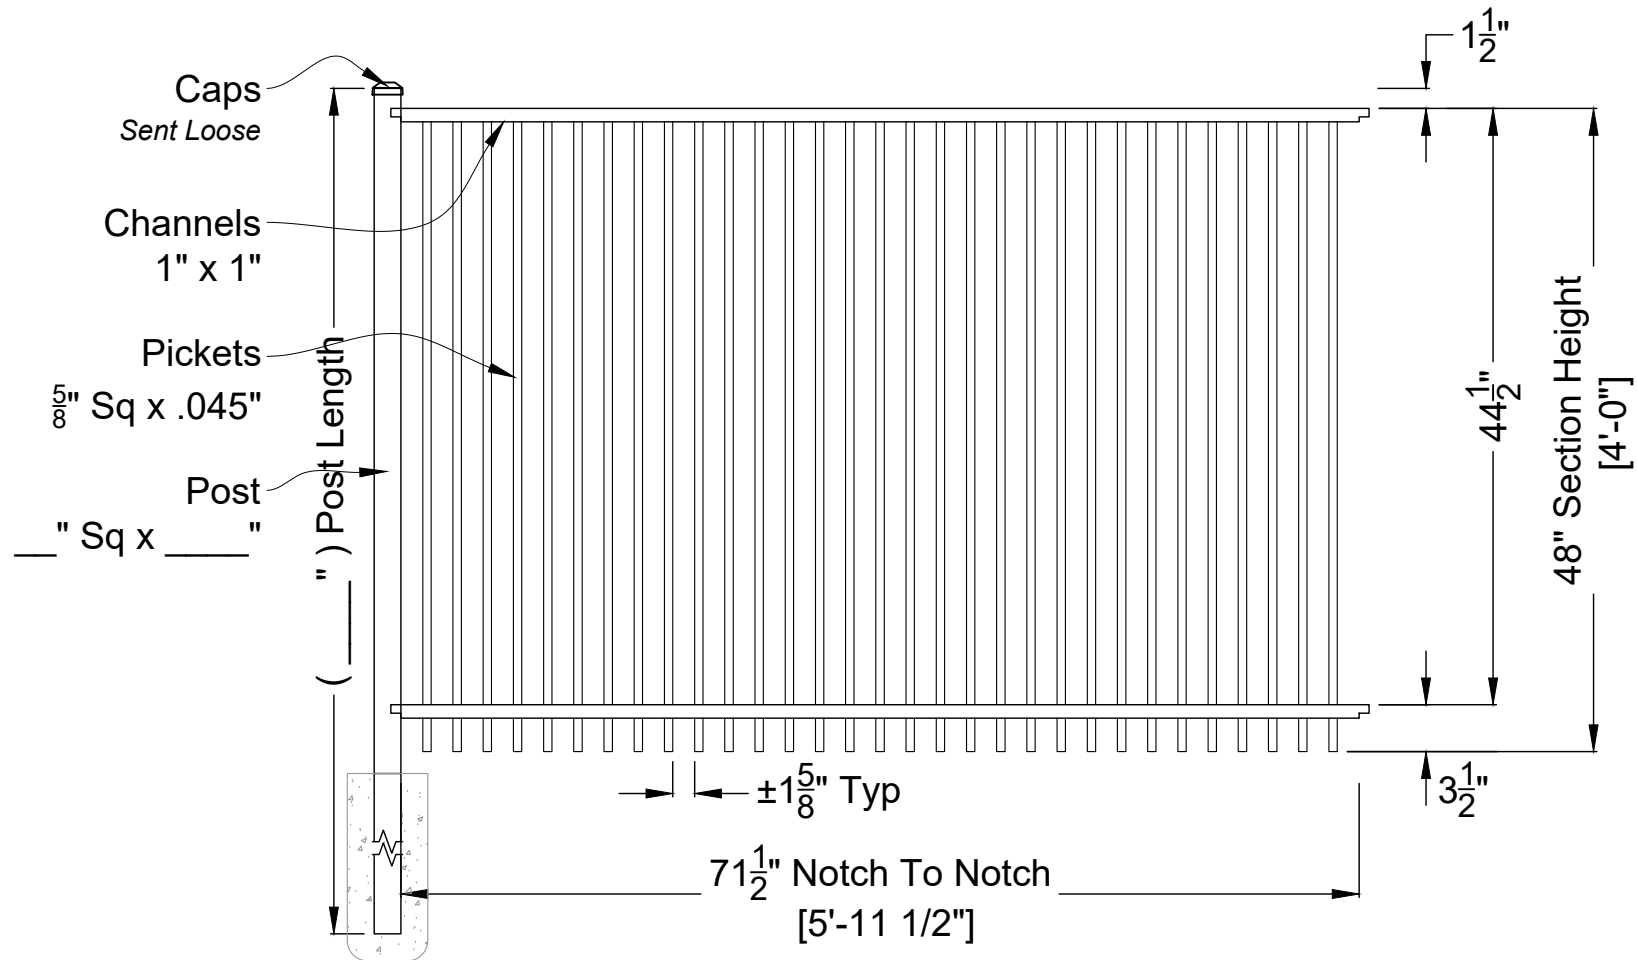

EMILY 2 RAIL RESIDENTIAL
Fence Panel: 48"H X 6'W - Rake Bottom
ID#: EM48RES2R6SDBLTXXXM

ANTEBELLUM
Manufacturing

DO NOT SCALE DRAWING:
FOR DIMENSIONS NOT SHOWN CONTACT PLAN COORDINATOR FOR CLARIFICATION
1120 North Magnolia Ave Ocala, FL 34475
Ph: 352.877.3888
Em: Info@AntebellumMFG.Com


DRAWING NOTES:
Double Pickets - Top

Checked By: _____
Drawn By: _____

Order #: CAD Resource
Drawn Date: 2-Nov-23

Customer Signature: _____

Rev 00

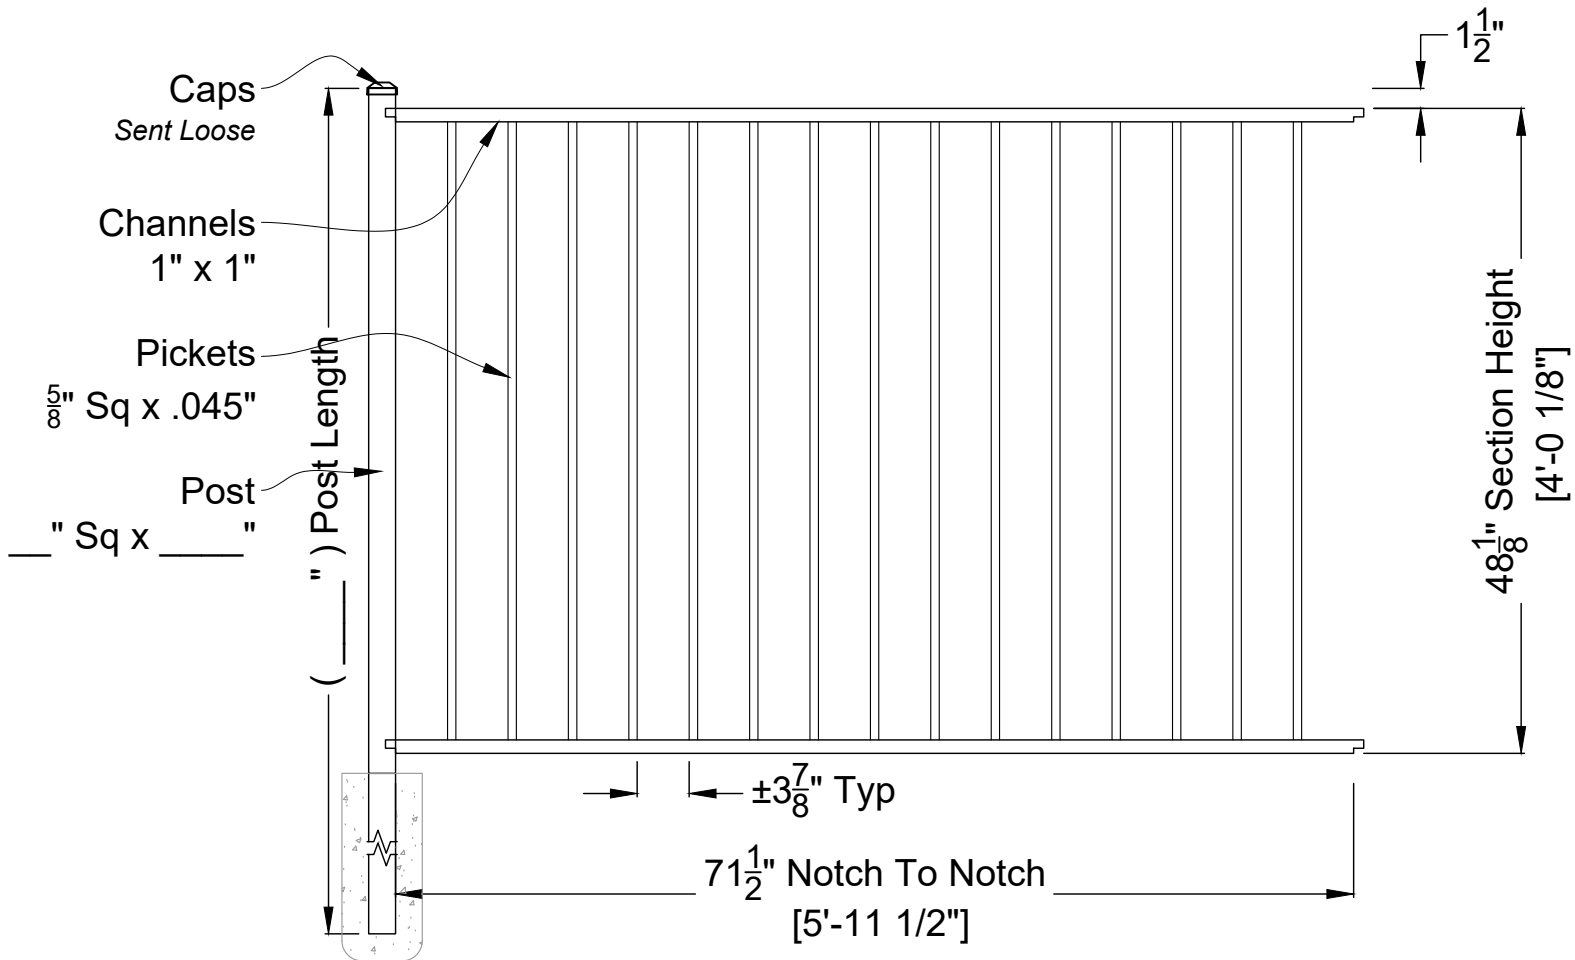

EMILY 2 RAIL RESIDENTIAL
Fence Panel: 48"H X 6'W - Smooth Bottom
ID#: EM48RES2S6SSTXXXM

ANTEBELLUM
Manufacturing

DO NOT SCALE DRAWING:
FOR DIMENSIONS NOT SHOWN CONTACT PLAN COORDINATOR FOR CLARIFICATION

1120 North Magnolia Ave Ocala, FL 34475

Ph: 352.877.3888

Em: Info@AntebellumMFG.Com

DRAWING NOTES:

Checked By: _____


Drawn By: _____

Order #: CAD Resource

Drawn Date: 2-May-23

Customer Signature: _____

Rev 00

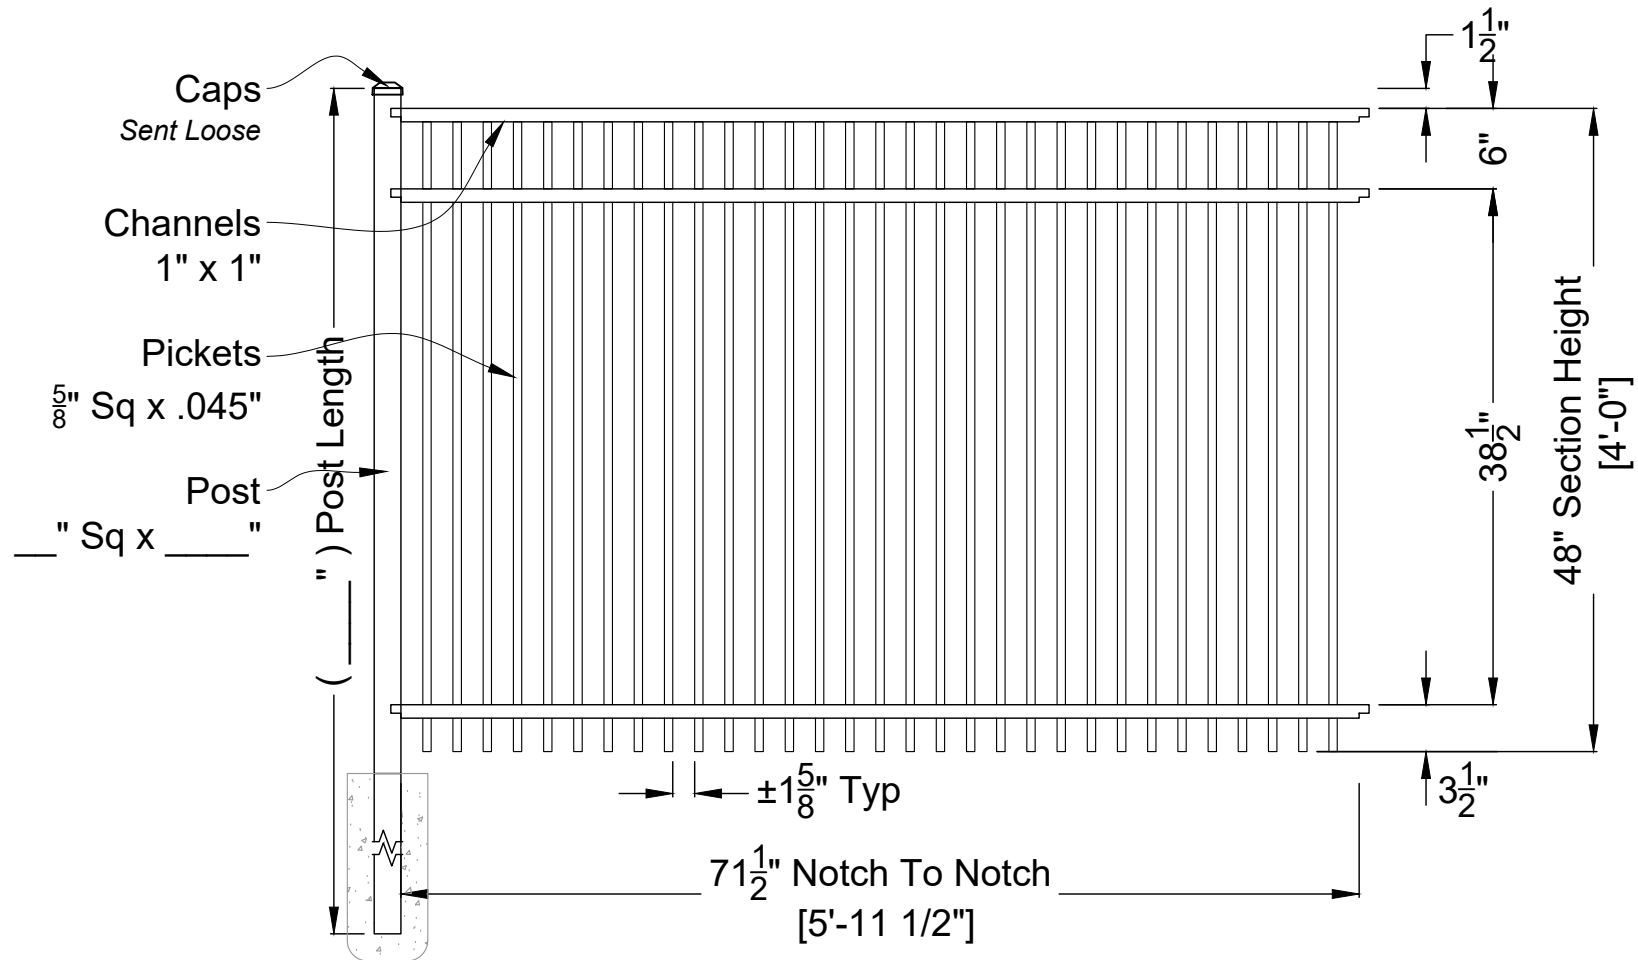

EMILY 3 RAIL RESIDENTIAL
Fence Panel: 48"H X 6"W - Rake Bottom
ID#: EM48RES3R6SDBLTXXXM



DO NOT SCALE DRAWING:
FOR DIMENSIONS NOT SHOWN CONTACT PLAN COORDINATOR FOR CLARIFICATION
1120 North Magnolia Ave Ocala, FL 34475
Ph: 352.877.3888
Em: Info@AntebellumMFG.Com


DRAWING NOTES:
Double Pickets - Top

Checked By:
Drawn By:

Order #: CAD Resource
Drawn Date: 29-Sep-23

Customer Signature:

Rev 00

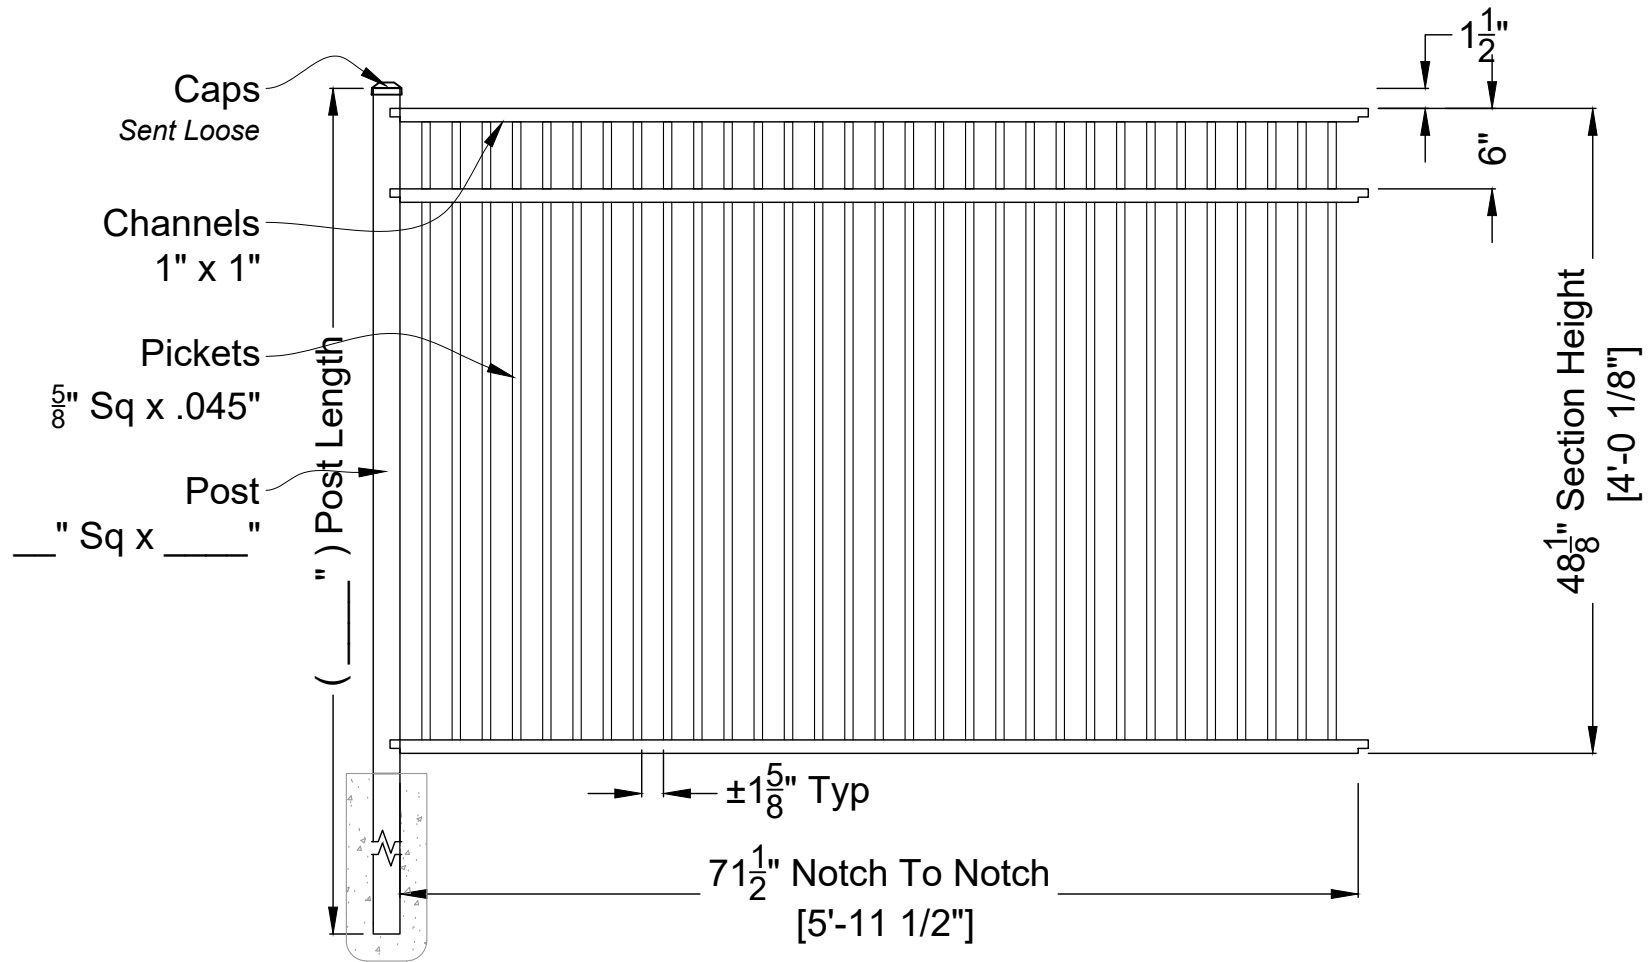

EMILY 3 RAIL RESIDENTIAL
Fence Panel: 48"H X 6"W - Smooth Bottom
ID#: EM48RES3S6SDBLTXXXM

ANTEBELLUM
Manufacturing

DO NOT SCALE DRAWING.
FOR DIMENSIONS NOT SHOWN CONTACT PLAN COORDINATOR FOR CLARIFICATION

1120 North Magnolia Ave Ocala, FL 34475

Ph: 352.877.3888

Em: Info@AntebellumMFG.Com

DRAWING NOTES:
Double Pickets - Top

Checked By: _____


Drawn By: _____

Order #: CAD Resource

Drawn Date: 1-Nov-23

Customer Signature: _____

Rev 00

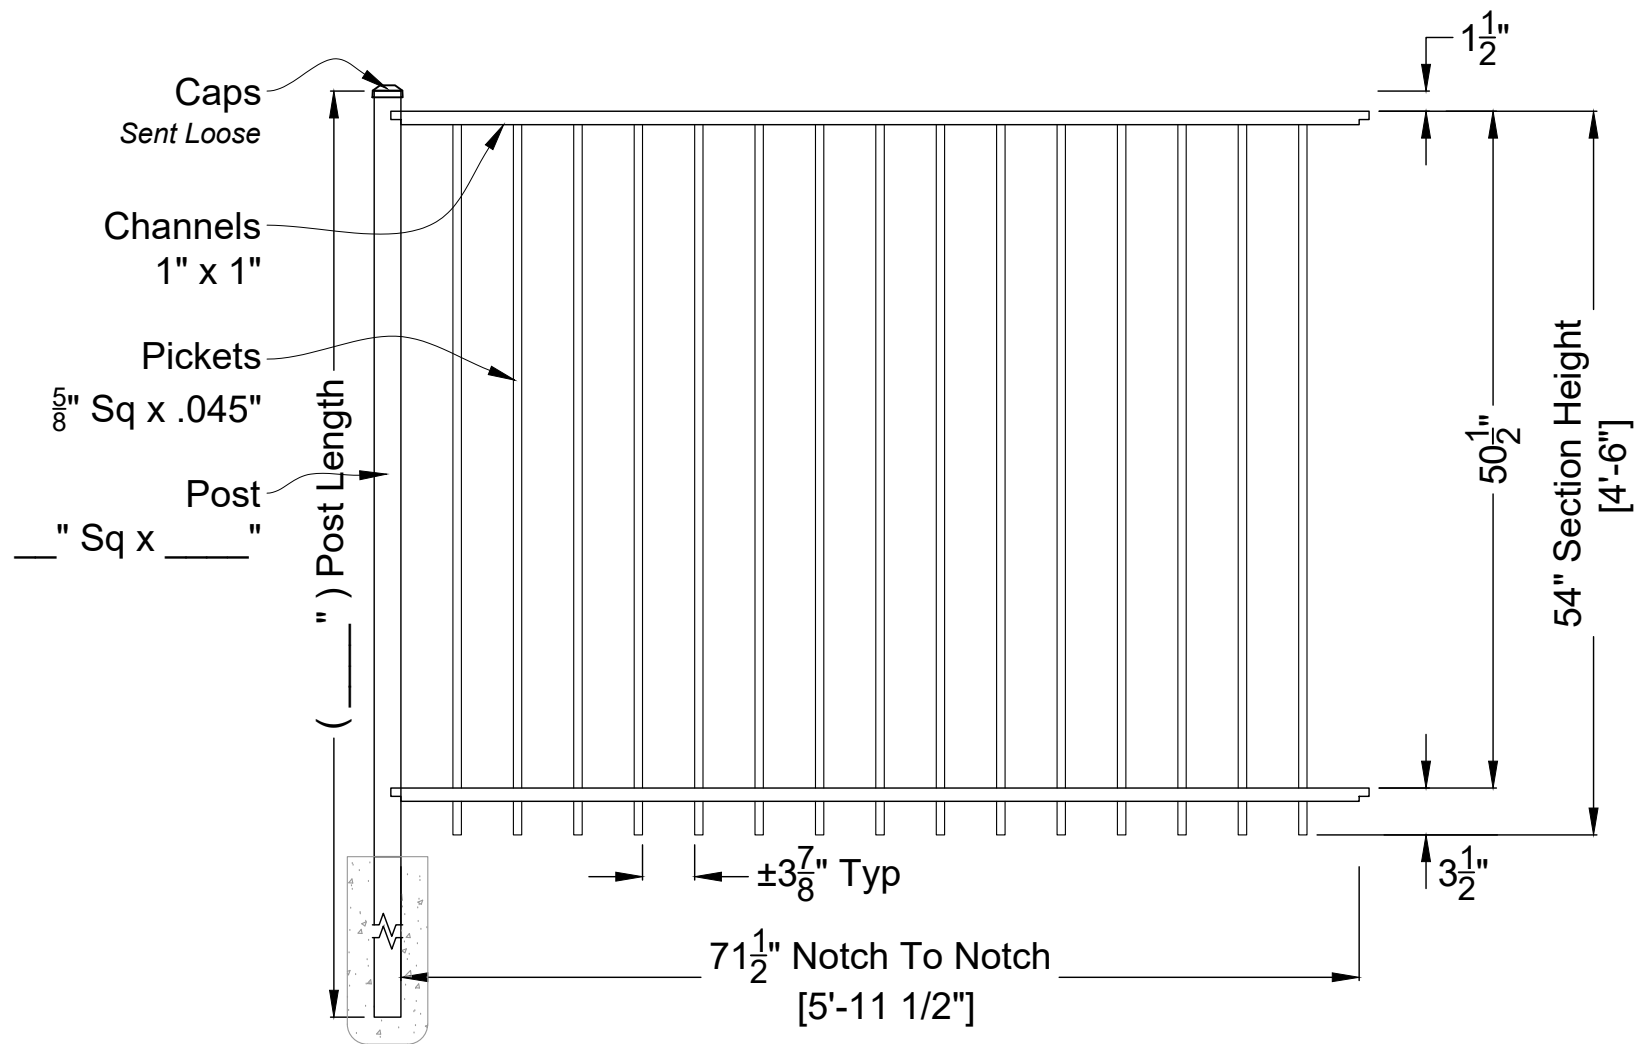

EMILY 2 RAIL RESIDENTIAL
Fence Panel: 54"H X 6'W - Rake Bottom
ID#: EM54RES2R6SSTXXXM

ANTEBELLUM
Manufacturing

DO NOT SCALE DRAWING:
FOR DIMENSIONS NOT SHOWN CONTACT PLAN COORDINATOR FOR CLARIFICATION
1120 North Magnolia Ave Ocala, FL 34475
Ph: 352.877.3888
Em: Info@AntebellumMFG.Com

DRAWING NOTES:

Checked By: _____


Drawn By: _____

Order #: CAD Resource

Drawn Date: 27-Jul-23

Customer Signature: _____

Rev 00

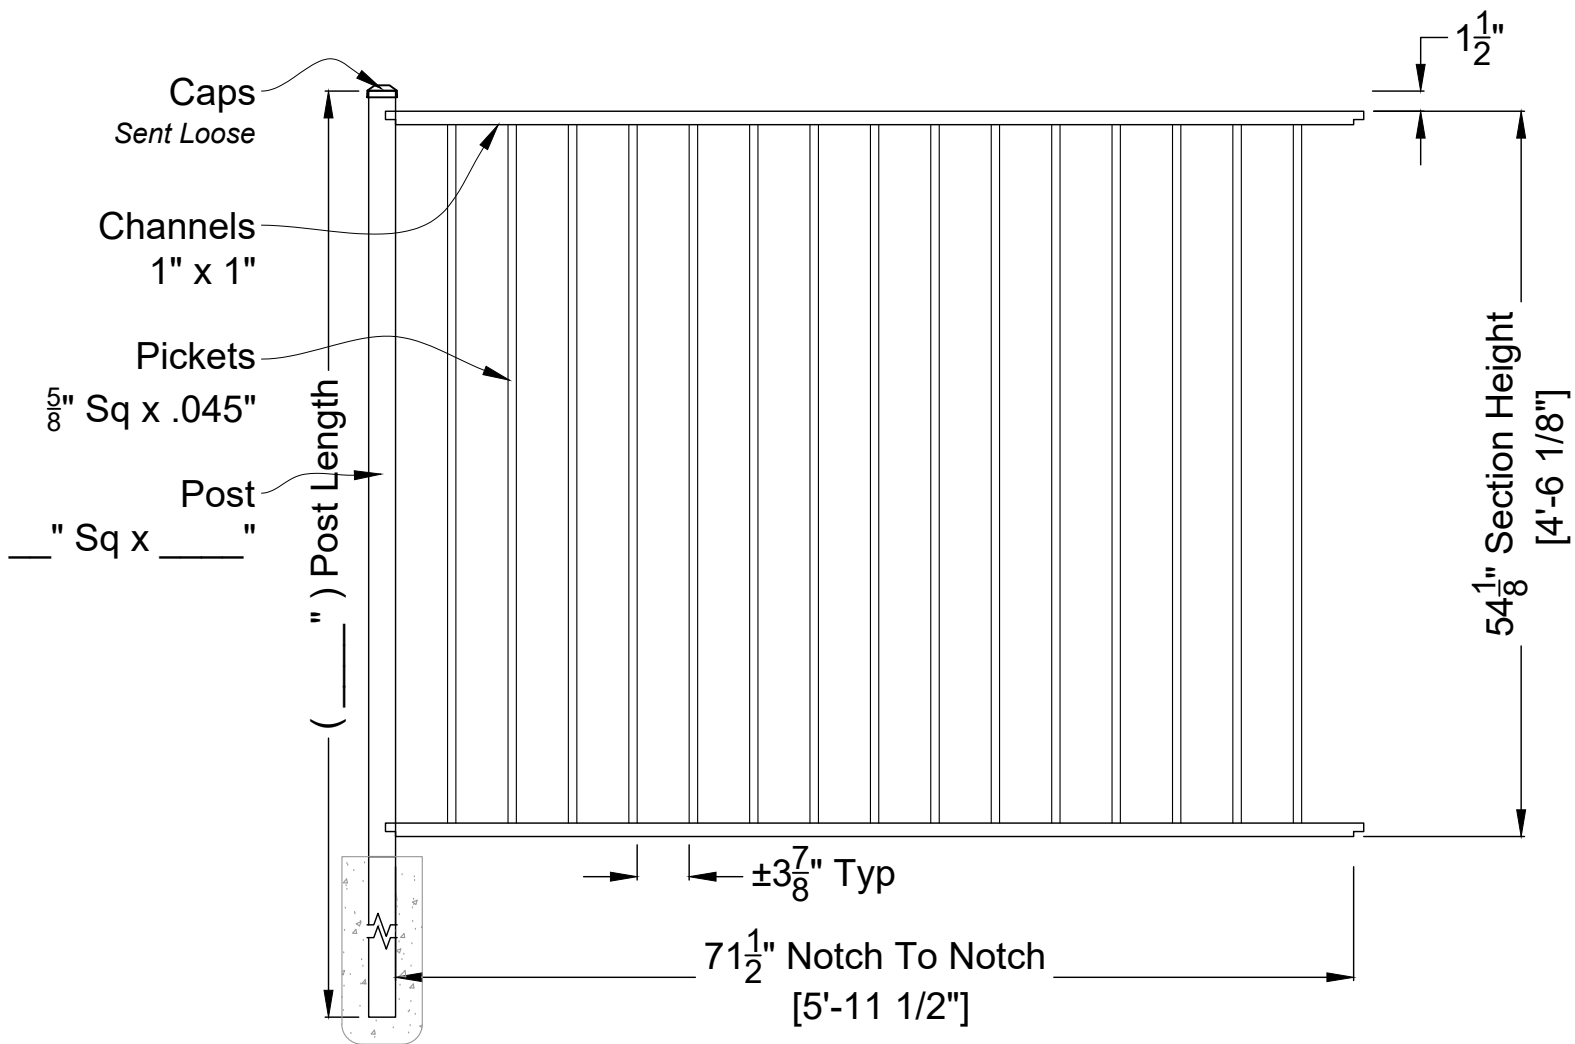

EMILY 2 RAIL RESIDENTIAL
Fence Panel: 54"H X 6'W - Smooth Bottom
ID#: EM54RES2S6SSTXXXM

ANTEBELLUM
Manufacturing

DO NOT SCALE DRAWING.
FOR DIMENSIONS NOT SHOWN CONTACT PLAN COORDINATOR FOR CLARIFICATION

1120 North Magnolia Ave Ocala, FL 34475

Ph: 352.877.3888

Em: Info@AntebellumMFG.Com

DRAWING NOTES:

Checked By:


Order #: CAD Resource

Drawn By:

Drawn Date: 14-Aug-23

Customer Signature:

Rev 00

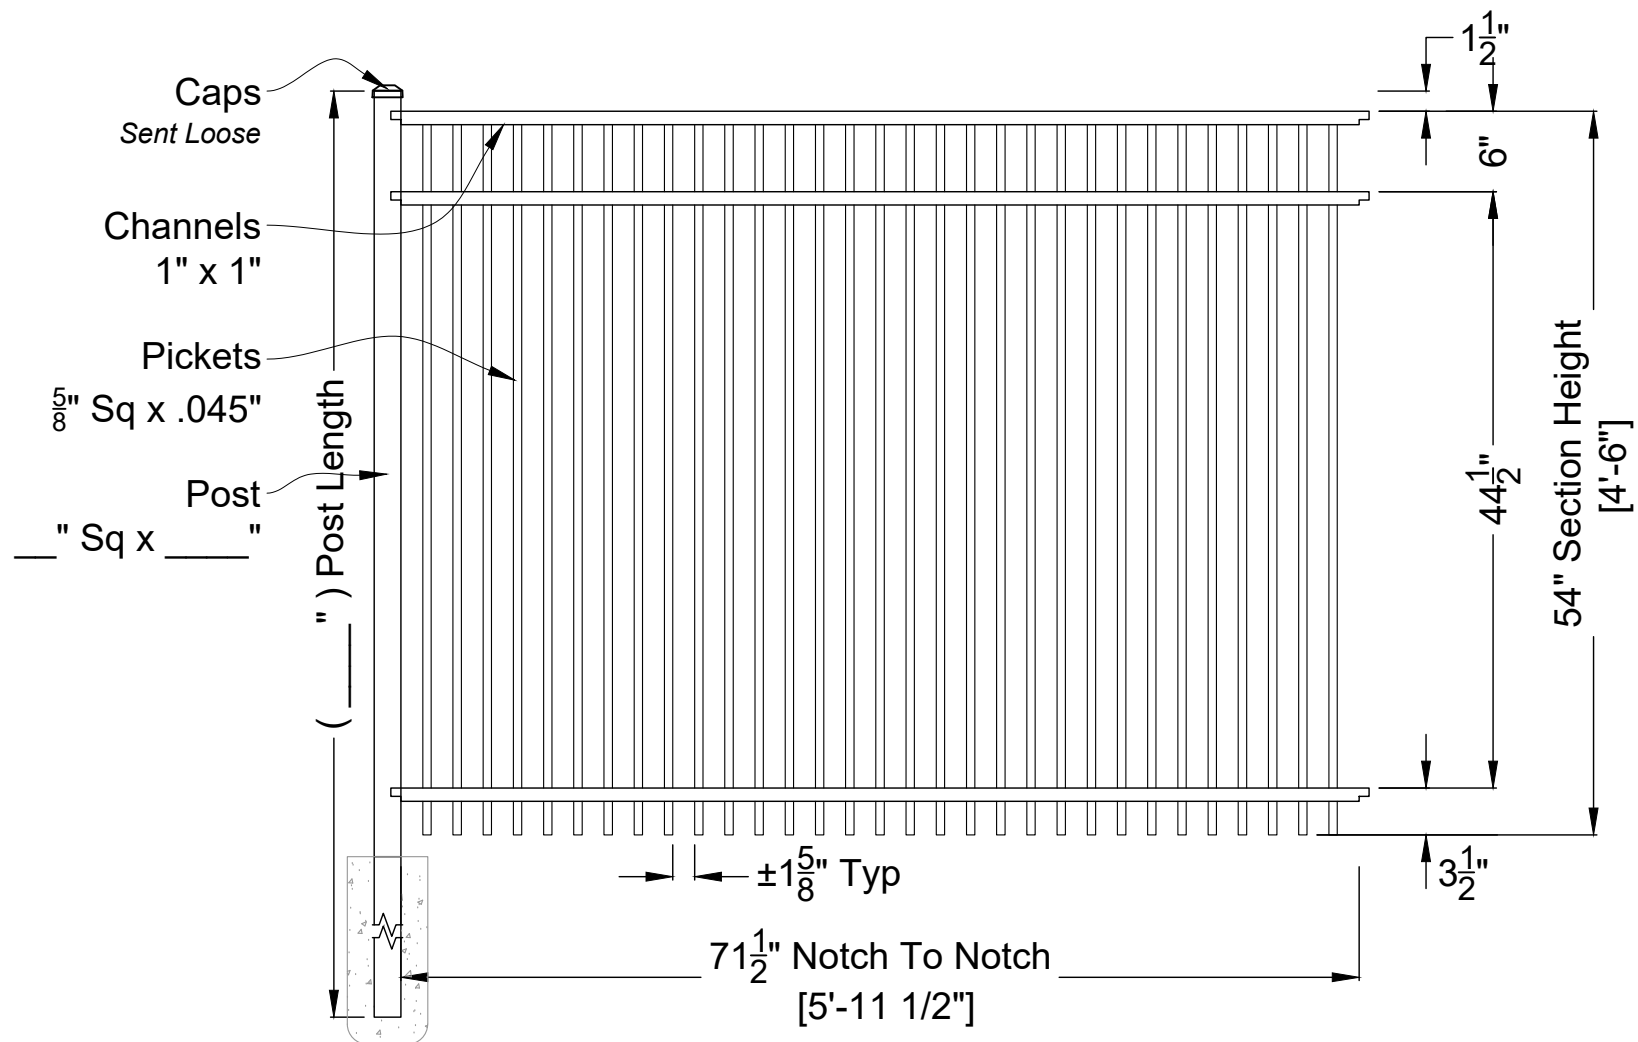

EMILY 3 RAIL RESIDENTIAL
Fence Panel: 54"H X 6"W - Rake Bottom
ID#: EM54RES3R6SDBLTXXXM

ANTEBELLUM
Manufacturing

DO NOT SCALE DRAWING.
FOR DIMENSIONS NOT SHOWN CONTACT PLAN COORDINATOR FOR CLARIFICATION
1120 North Magnolia Ave Ocala, FL 34475
Ph: 352.877.3888
Em: Info@AntebellumMFG.Com


DRAWING NOTES:
Double Pickets - Top

Checked By: _____
Drawn By: _____

Order #: CAD Resource
Drawn Date: 16-Aug-23

Customer Signature: _____

Rev 00

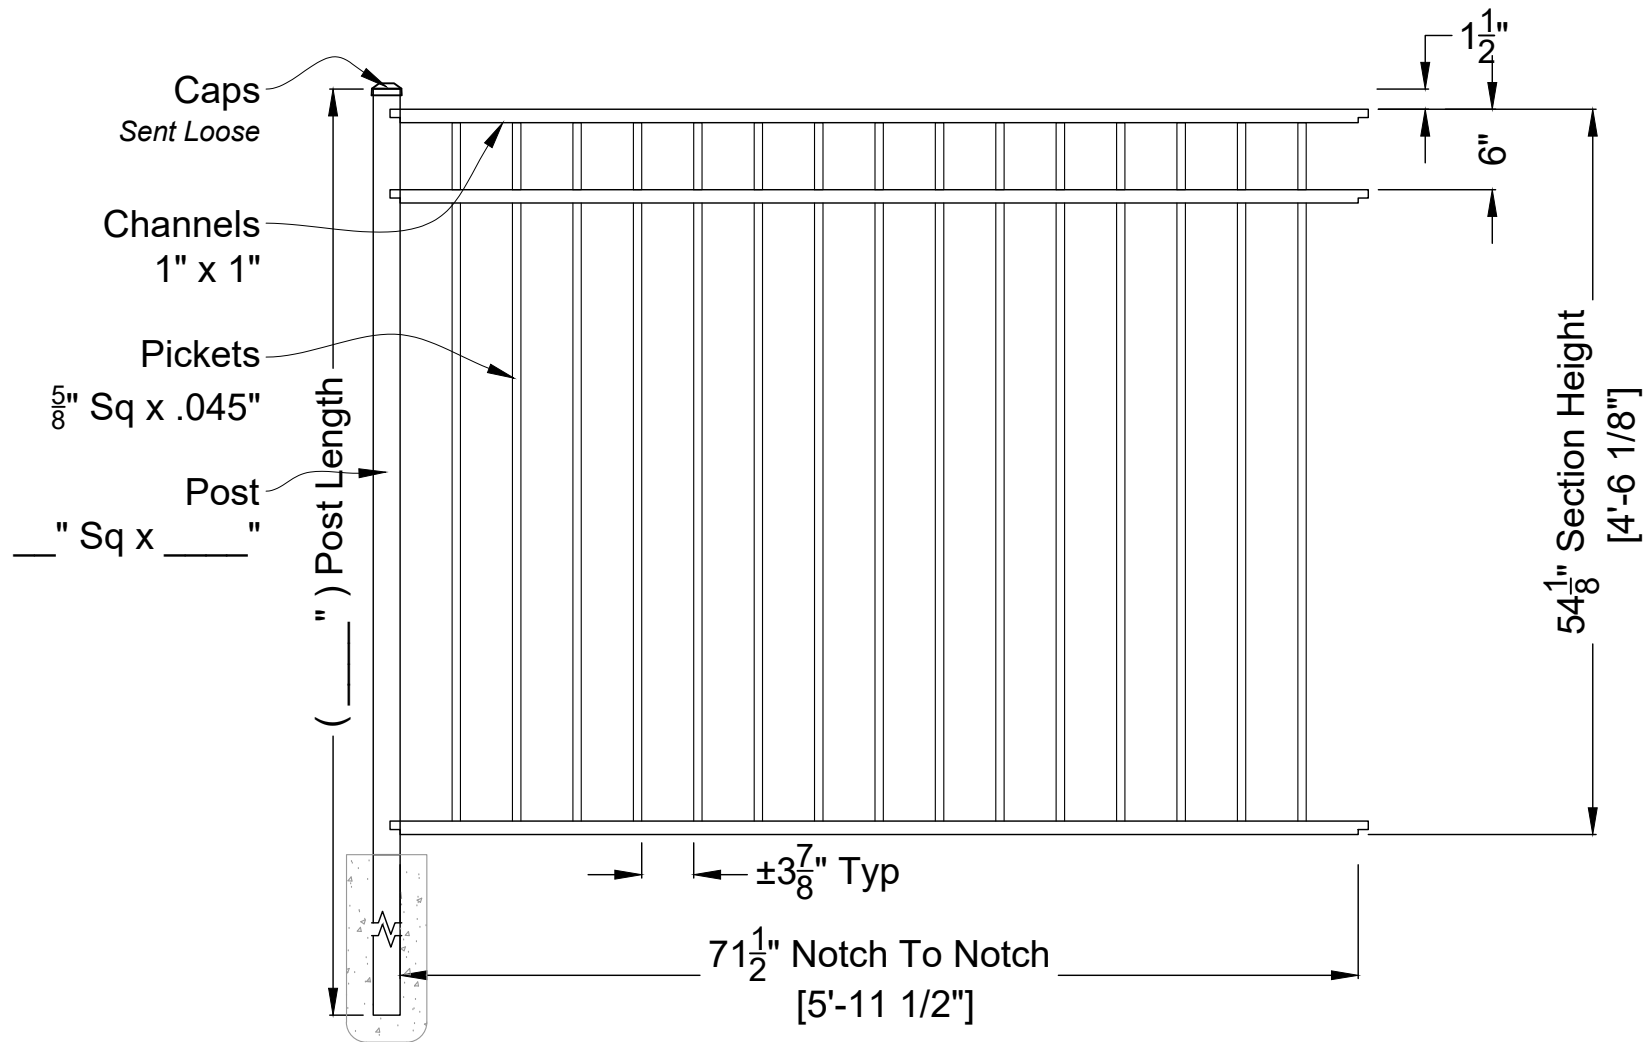

EMILY 3 RAIL RESIDENTIAL
Fence Panel: 54"H X 6"W - Smooth Bottom
ID#: EM54RES3S6SSTXXXM

ANTEBELLUM
Manufacturing

DO NOT SCALE DRAWING.
FOR DIMENSIONS NOT SHOWN CONTACT PLAN COORDINATOR FOR CLARIFICATION

1120 North Magnolia Ave Ocala, FL 34475
Ph: 352.877.3888
Em: Info@AntebellumMFG.Com

DRAWING NOTES:

Checked By:


Order #: CAD Resource

Drawn By:

Drawn Date: 28-Jul-23

Customer Signature:

Rev 00

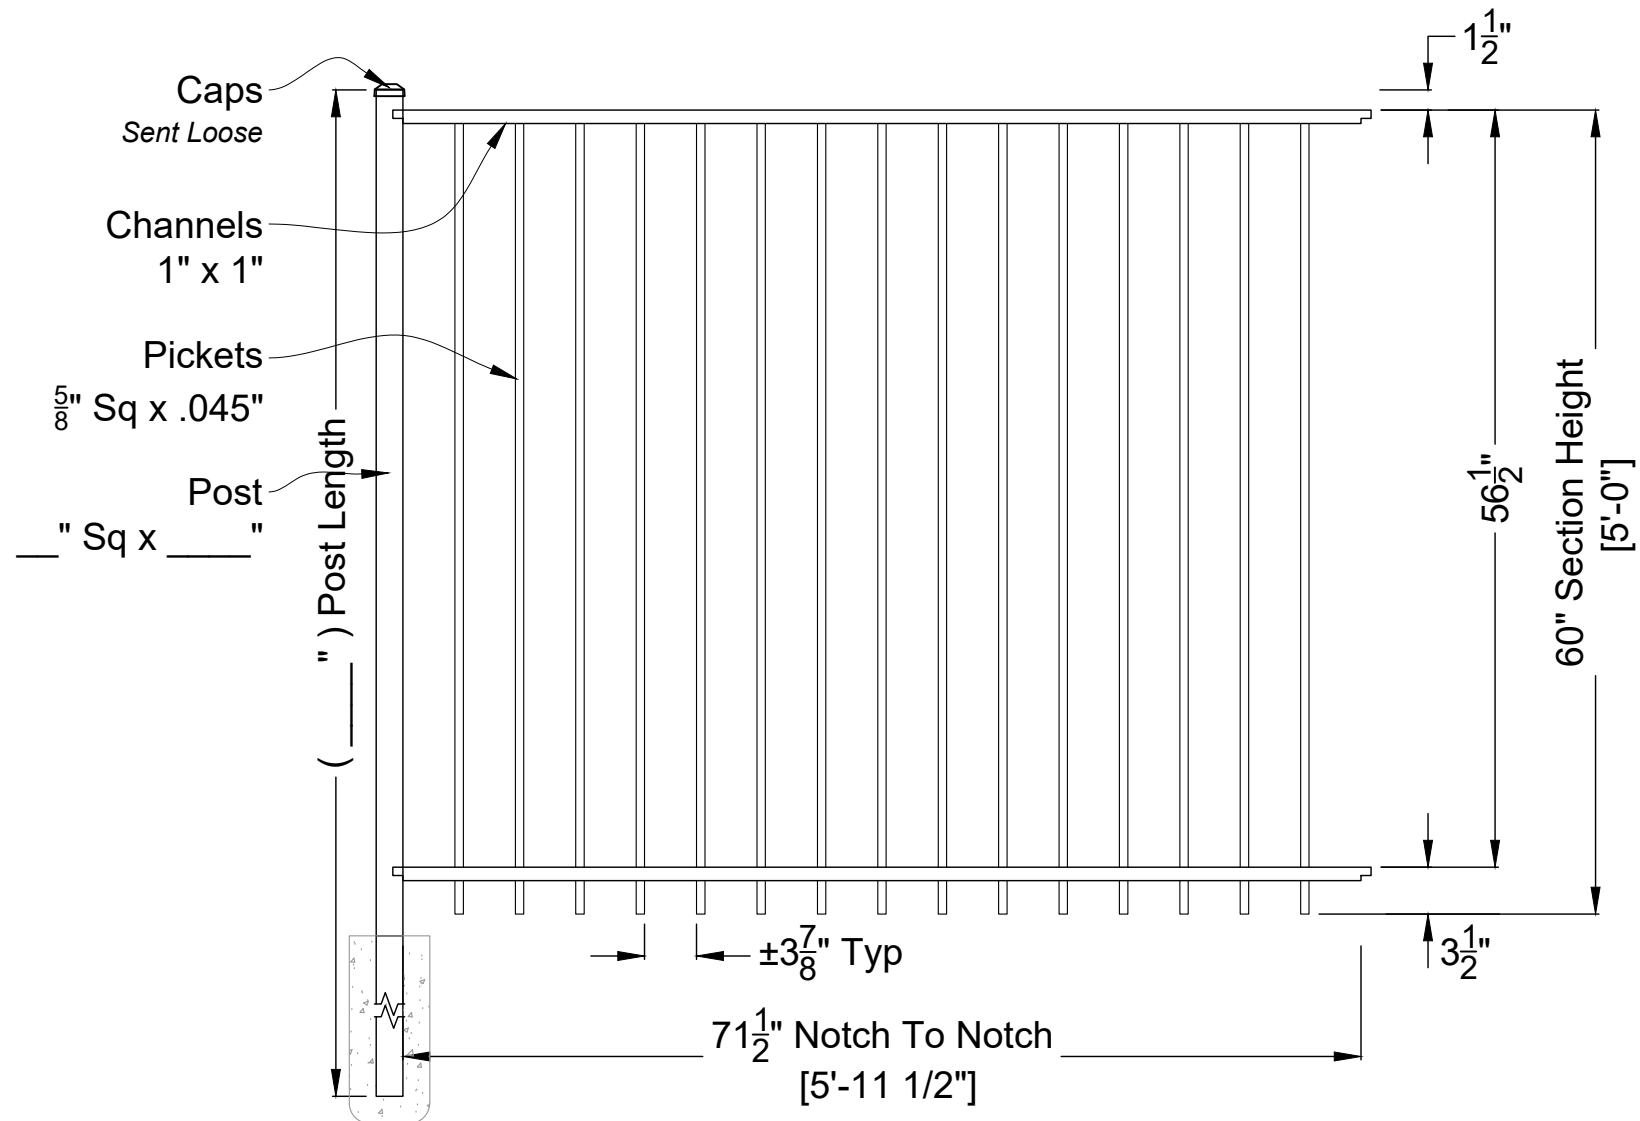

EMILY 2 RAIL RESIDENTIAL
Fence Panel: 60"H X 6"W - Rake Bottom
ID#: EM60RES2R6SSTXXXM

ANTEBELLUM
Manufacturing

DO NOT SCALE DRAWING:
FOR DIMENSIONS NOT SHOWN CONTACT PLAN COORDINATOR FOR CLARIFICATION

1120 North Magnolia Ave Ocala, FL 34475

Ph: 352.877.3888

Em: Info@AntebellumMFG.Com

DRAWING NOTES:

Checked By: _____


Drawn By: _____

Order #: CAD Resource

Drawn Date: 27-Jul-23

Customer Signature: _____

Rev 00

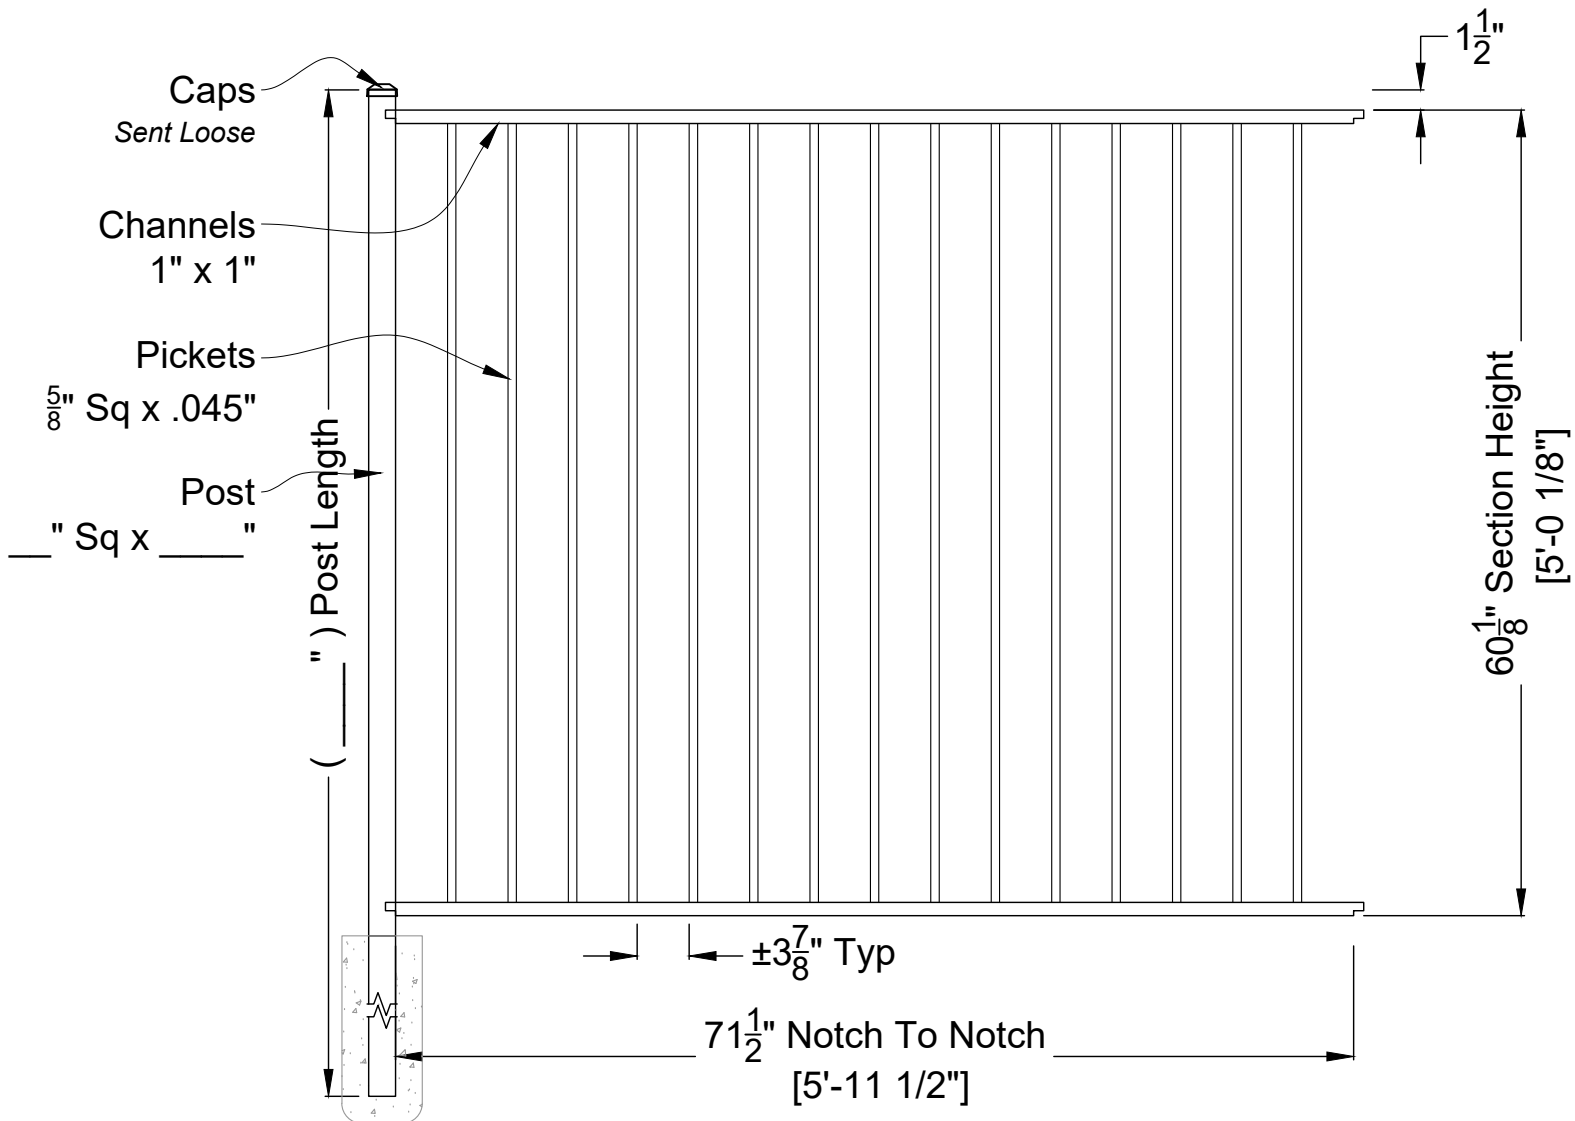

EMILY 2 RAIL RESIDENTIAL
Fence Panel: 60"H X 6'W - Smooth Bottom
ID#: EM60RES2S6SSTXXXM



DO NOT SCALE DRAWING.
FOR DIMENSIONS NOT SHOWN CONTACT PLAN COORDINATOR FOR CLARIFICATION

1120 North Magnolia Ave Ocala, FL 34475

Ph: 352.877.3888

Em: Info@AntebellumMFG.Com

DRAWING NOTES:

Checked By:


Drawn By:

Order #: CAD Resource

Drawn Date: 14-Jul-23

Customer Signature:

Rev 00

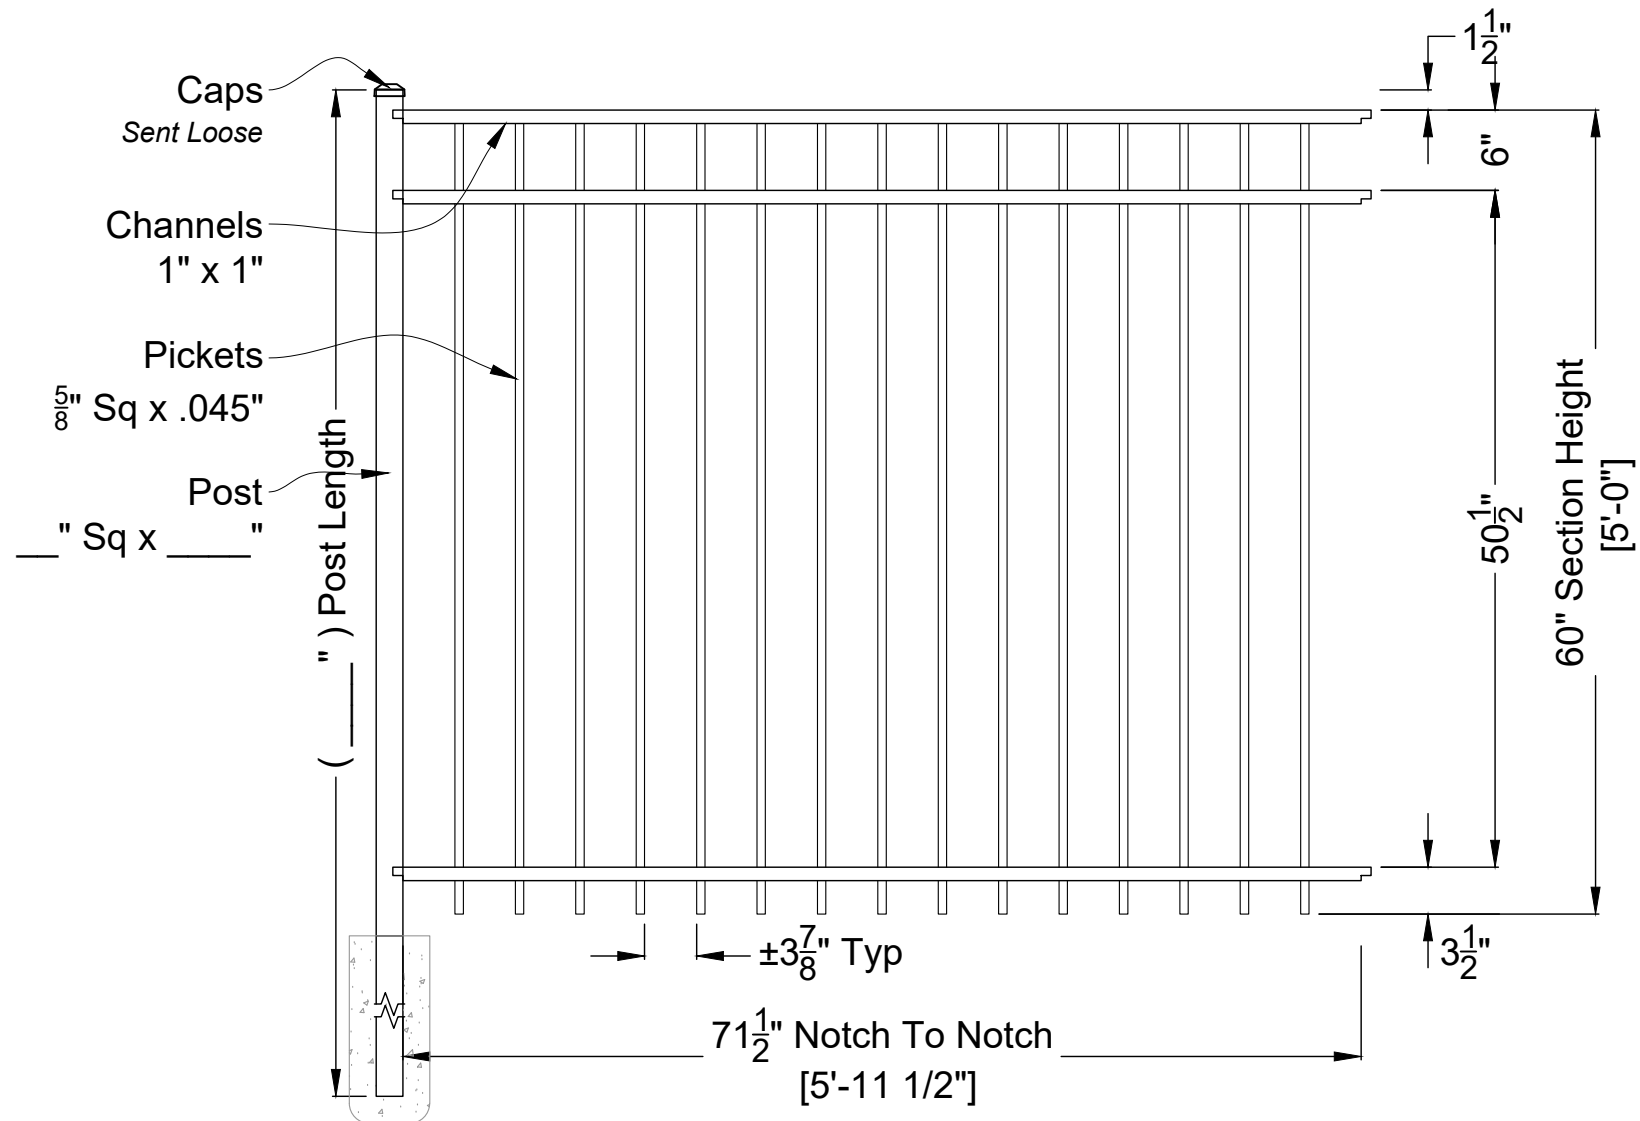

EMILY 3 RAIL RESIDENTIAL
Fence Panel: 60"H X 6"W - Rake Bottom
ID#: EM60RES3R6SSTXXXM

ANTEBELLUM
Manufacturing

DO NOT SCALE DRAWING:
FOR DIMENSIONS NOT SHOWN CONTACT PLAN COORDINATOR FOR CLARIFICATION

1120 North Magnolia Ave Ocala, FL 34475
Ph: 352.877.3888
Em: Info@AntebellumMFG.Com

DRAWING NOTES:

Checked By: _____


Drawn By: _____

Order #: CAD Resource

Drawn Date: 14-Jun-23

Customer Signature: _____

Rev 00

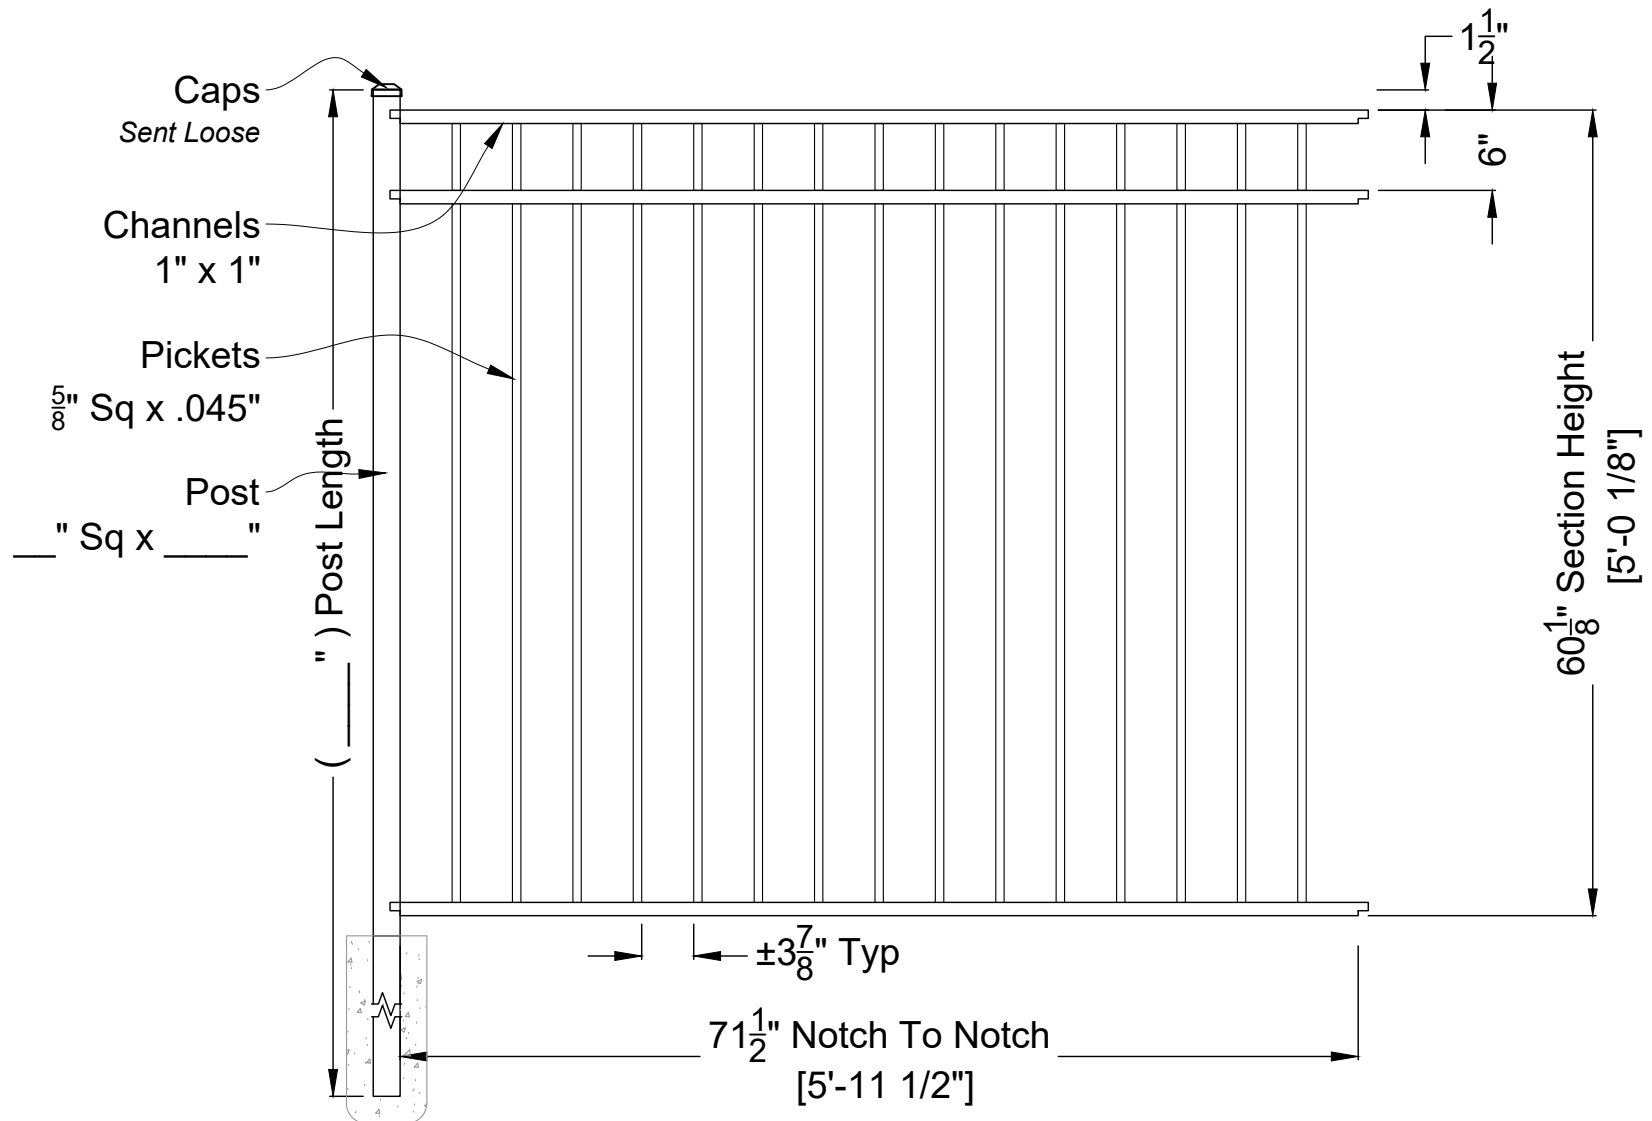

EMILY 3 RAIL RESIDENTIAL
Fence Panel: 60"H X 6'W - Smooth Bottom
ID#: EM60RES3S6SSTXXXM

ANTEBELLUM
Manufacturing

DO NOT SCALE DRAWING
FOR DIMENSIONS NOT SHOWN CONTACT PLAN COORDINATOR FOR CLARIFICATION
1120 North Magnolia Ave Ocala, FL 34475
Ph: 352.877.3888
Em: Info@AntebellumMFG.Com

DRAWING NOTES:

Checked By: _____

Drawn By: _____

Order #: CAD Resource

Drawn Date: 28-Jul-23

Customer Signature: _____

Rev 00