


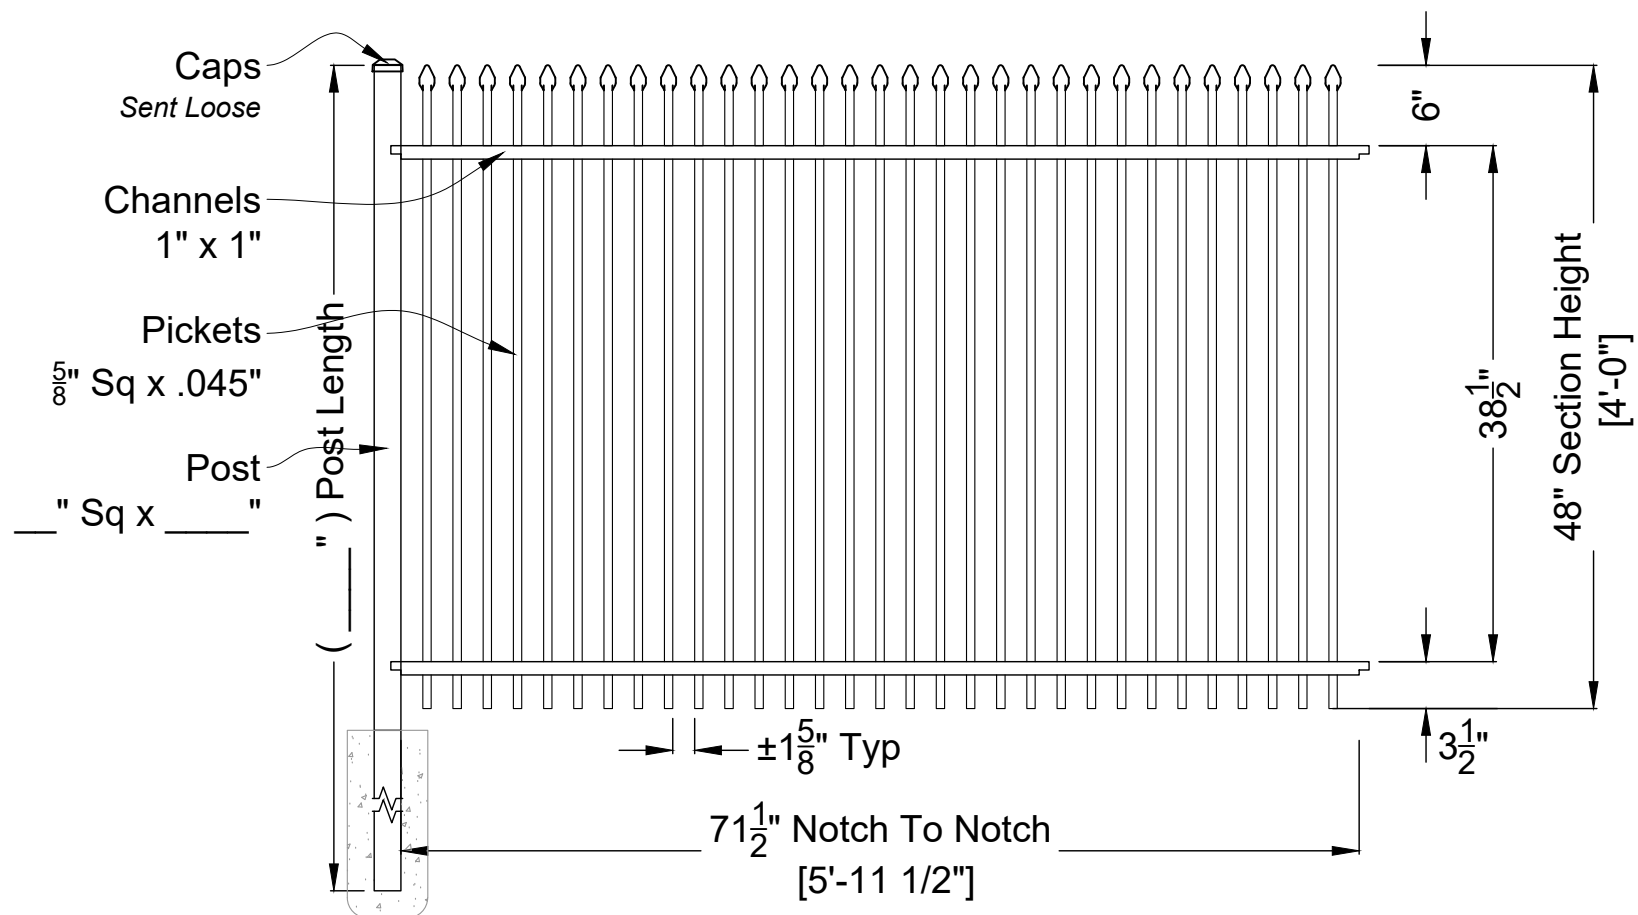

ABIGAIL 2 RAIL RESIDENTIAL
Fence Panel: 48"H X 6"W - Rake Bottom
ID#: AB48RES2R6SDBLFULLXXM

ANTEBELLUM
Manufacturing
DO NOT SCALE DRAWING.
FOR DIMENSIONS NOT SHOWN CONTACT PLAN COORDINATOR FOR CLARIFICATION
1120 North Magnolia Ave Ocala, FL 34475
Ph: 352.877.3888
Em: Info@AntebellumMFG.Com

DRAWING NOTES:
Double Pickets - Full

Checked By: _____


Drawn By: _____

Order #: CAD Resource

Drawn Date: 2-Nov-23

Customer Signature: _____

Rev 00

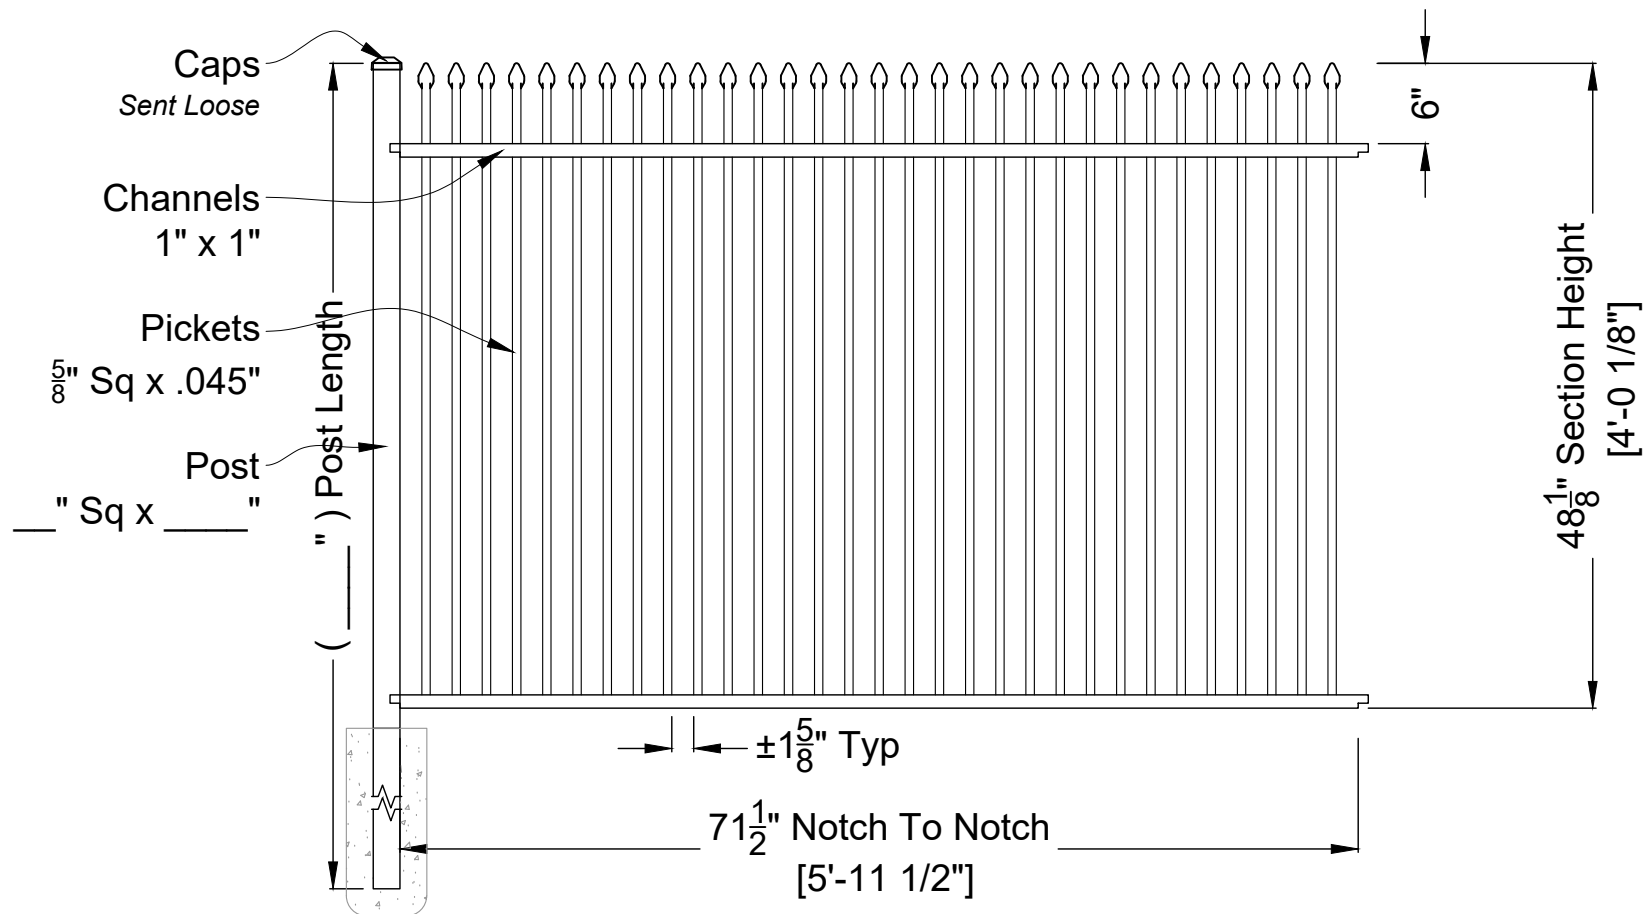

ABIGAIL 2 RAIL RESIDENTIAL
Fence Panel: 48"H X 6"W - Smooth Bottom
ID#: AB48RES2S6SDBLFULLXXM



DO NOT SCALE DRAWING.
FOR DIMENSIONS NOT SHOWN CONTACT PLAN COORDINATOR FOR CLARIFICATION

1120 North Magnolia Ave Ocala, FL 34475

Ph: 352.877.3888

Em: Info@AntebellumMFG.Com

DRAWING NOTES:
Double Pickets - Full

Checked By: _____


Drawn By: _____

Order #: CAD Resource

Drawn Date: 1-Nov-23

Customer Signature: _____

Rev 00

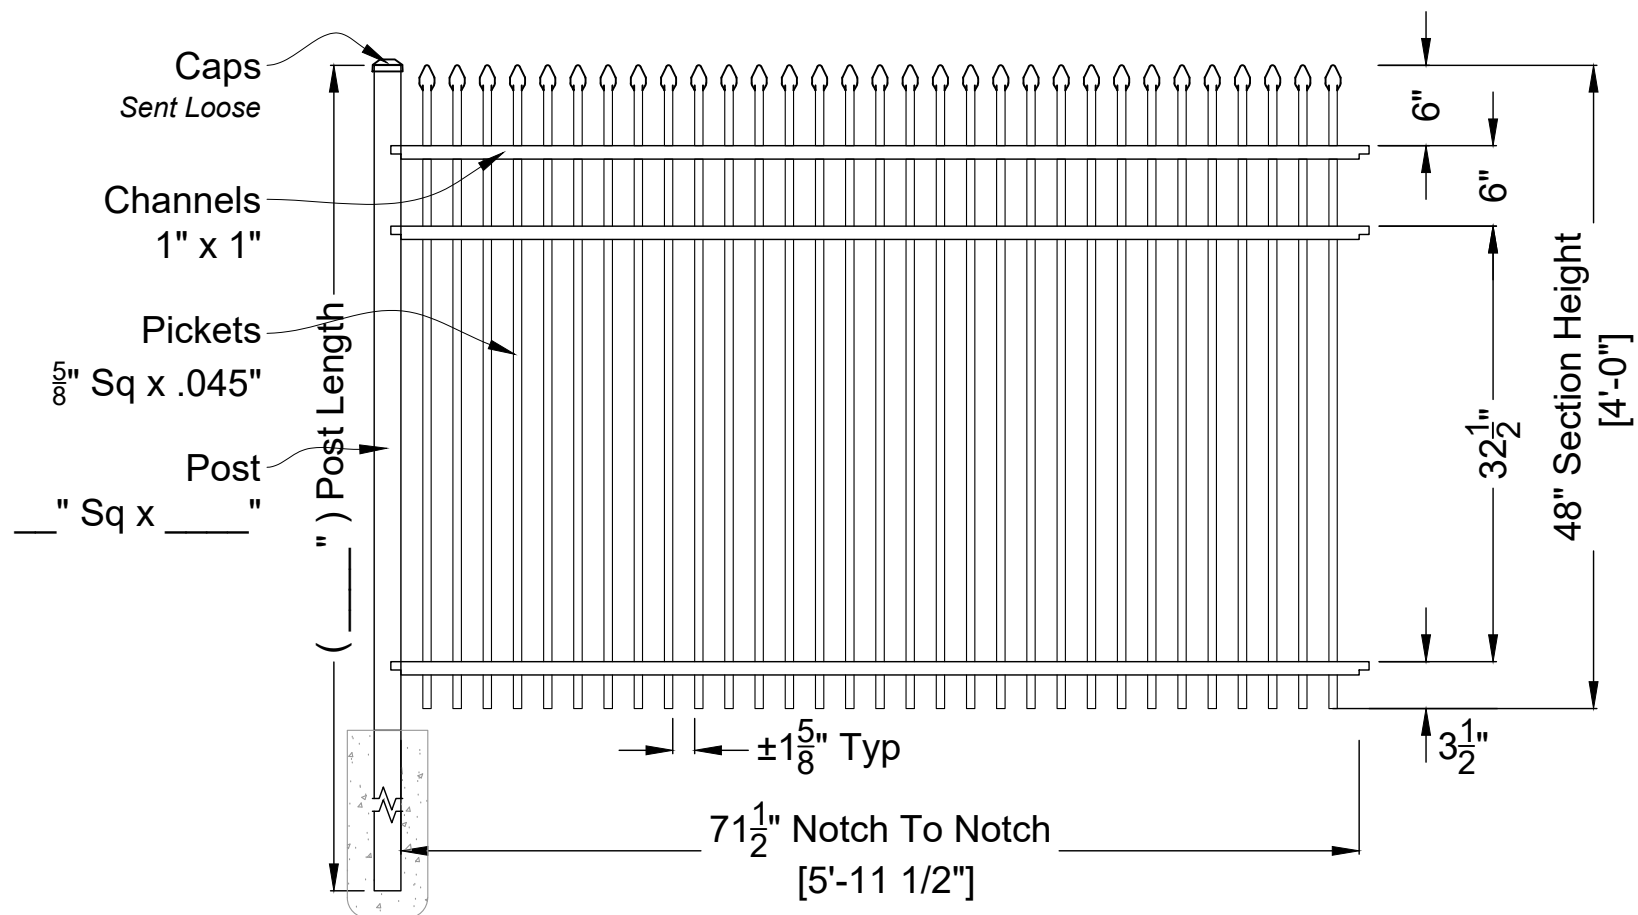

ABIGAIL 3 RAIL RESIDENTIAL
Fence Panel: 48"H X 6"W - Rake Bottom
ID#: AB48RES3R6SDBLFULLXXM



DO NOT SCALE DRAWING.
FOR DIMENSIONS NOT SHOWN CONTACT PLAN COORDINATOR FOR CLARIFICATION

1120 North Magnolia Ave Ocala, FL 34475

Ph: 352.877.3888

Em: Info@AntebellumMFG.Com

DRAWING NOTES:
Double Pickets - Full

Checked By: _____


Drawn By: _____

Order #: CAD Resource

Drawn Date: 16-Aug-23

Customer Signature: _____

Rev 00

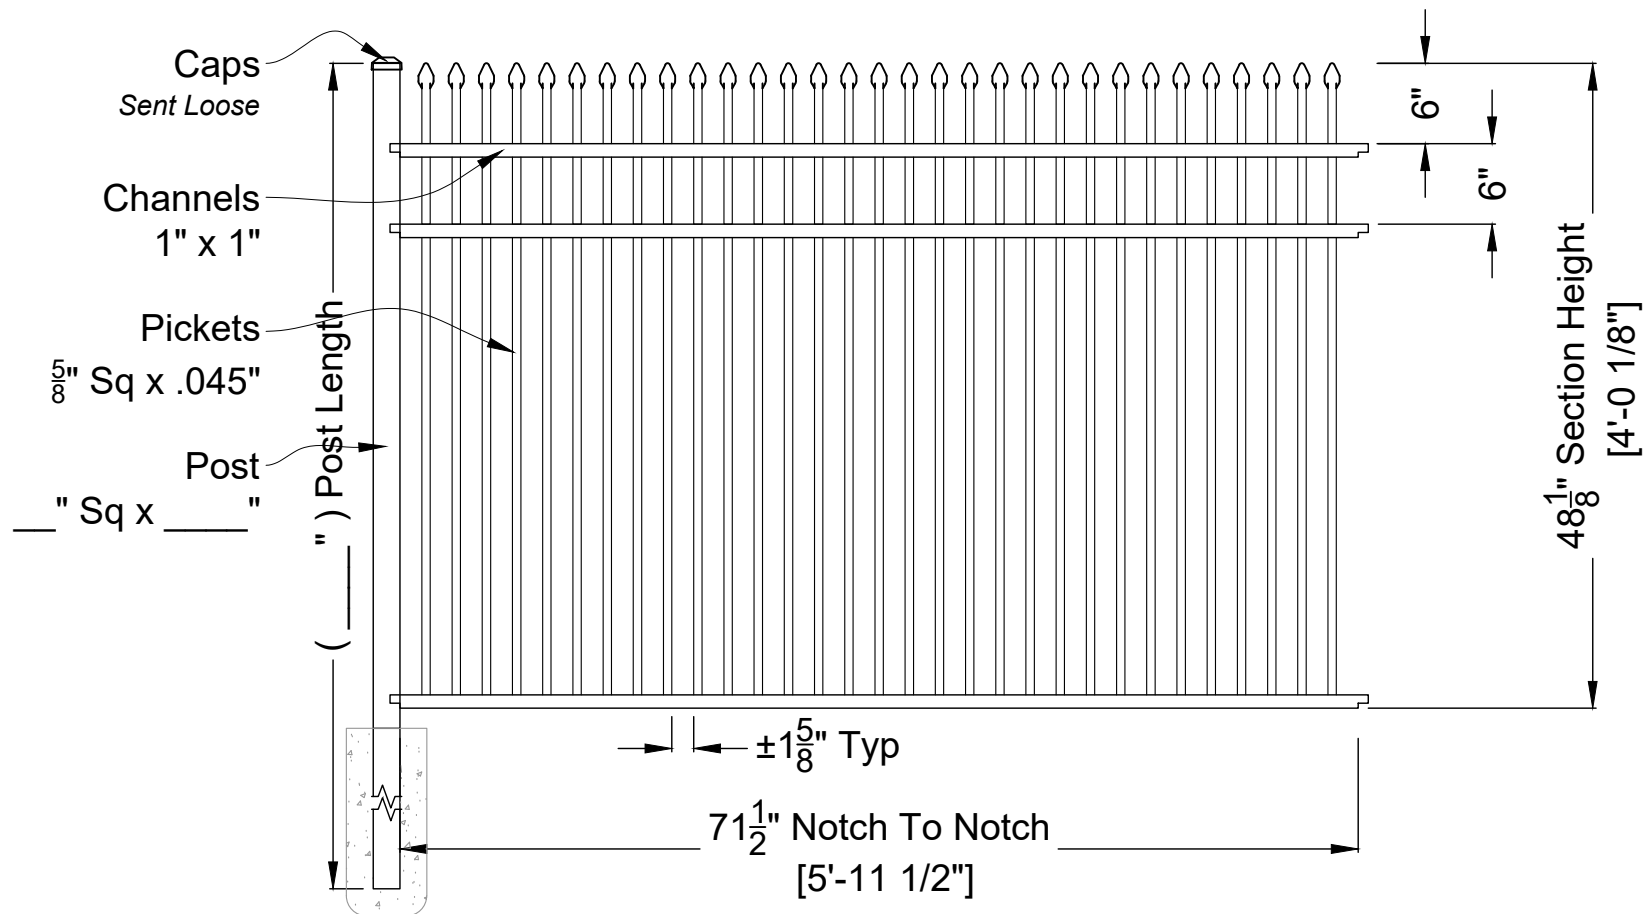

ABIGAIL 3 RAIL RESIDENTIAL
Fence Panel: 48"H X 6"W - Smooth Bottom
ID#: AB48RES3S6SDBLFULLXXM

ANTEBELLUM
Manufacturing

DO NOT SCALE DRAWING.
FOR DIMENSIONS NOT SHOWN CONTACT PLAN COORDINATOR FOR CLARIFICATION

1120 North Magnolia Ave Ocala, FL 34475

Ph: 352.877.3888

Em: Info@AntebellumMFG.Com

DRAWING NOTES:
Double Pickets - Full

Checked By:


Order #: CAD Resource

Drawn By:

Drawn Date: 1-Nov-23

Customer Signature:

Rev 00

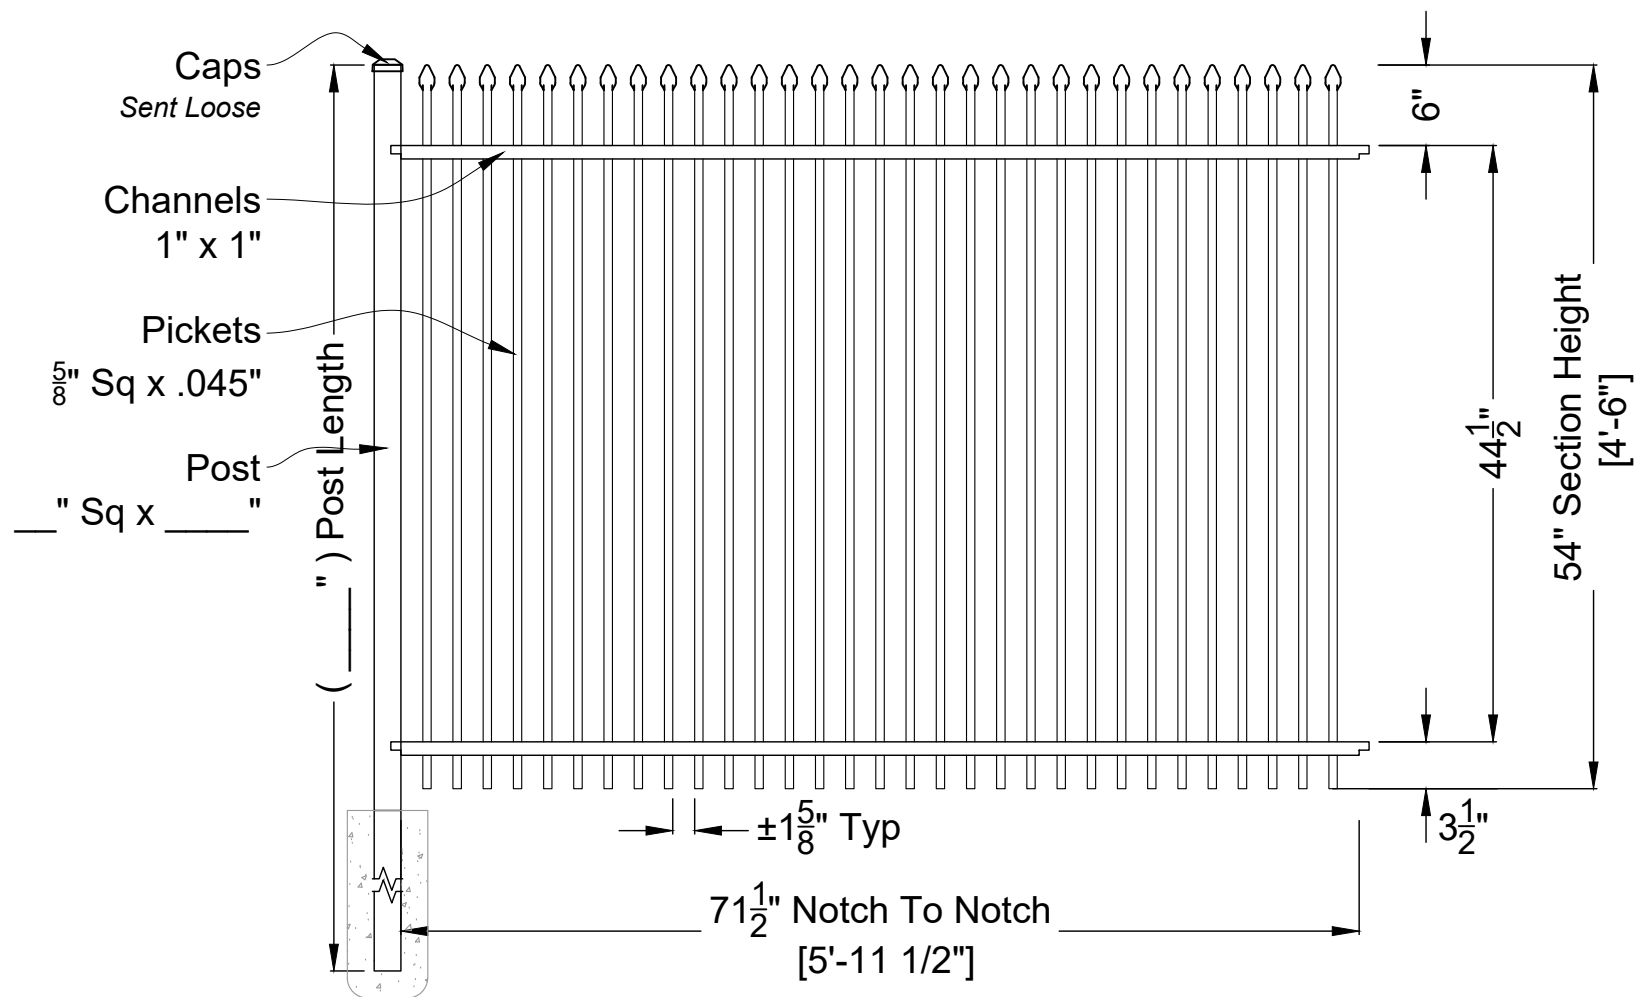

ABIGAIL 2 RAIL RESIDENTIAL
Fence Panel: 54"H X 6"W - Rake Bottom
ID#: AB54RES2R6SDBLFULLXXM

ANTEBELLUM
Manufacturing

DO NOT SCALE DRAWING.
FOR DIMENSIONS NOT SHOWN CONTACT PLAN COORDINATOR FOR CLARIFICATION

1120 North Magnolia Ave Ocala, FL 34475
Ph: 352.877.3888
Em: Info@AntebellumMFG.Com


DRAWING NOTES:
Double Pickets - Full

Checked By: _____
Drawn By: _____

Order #: CAD Resource
Drawn Date: 2-Nov-23

Customer Signature: _____

Rev 00

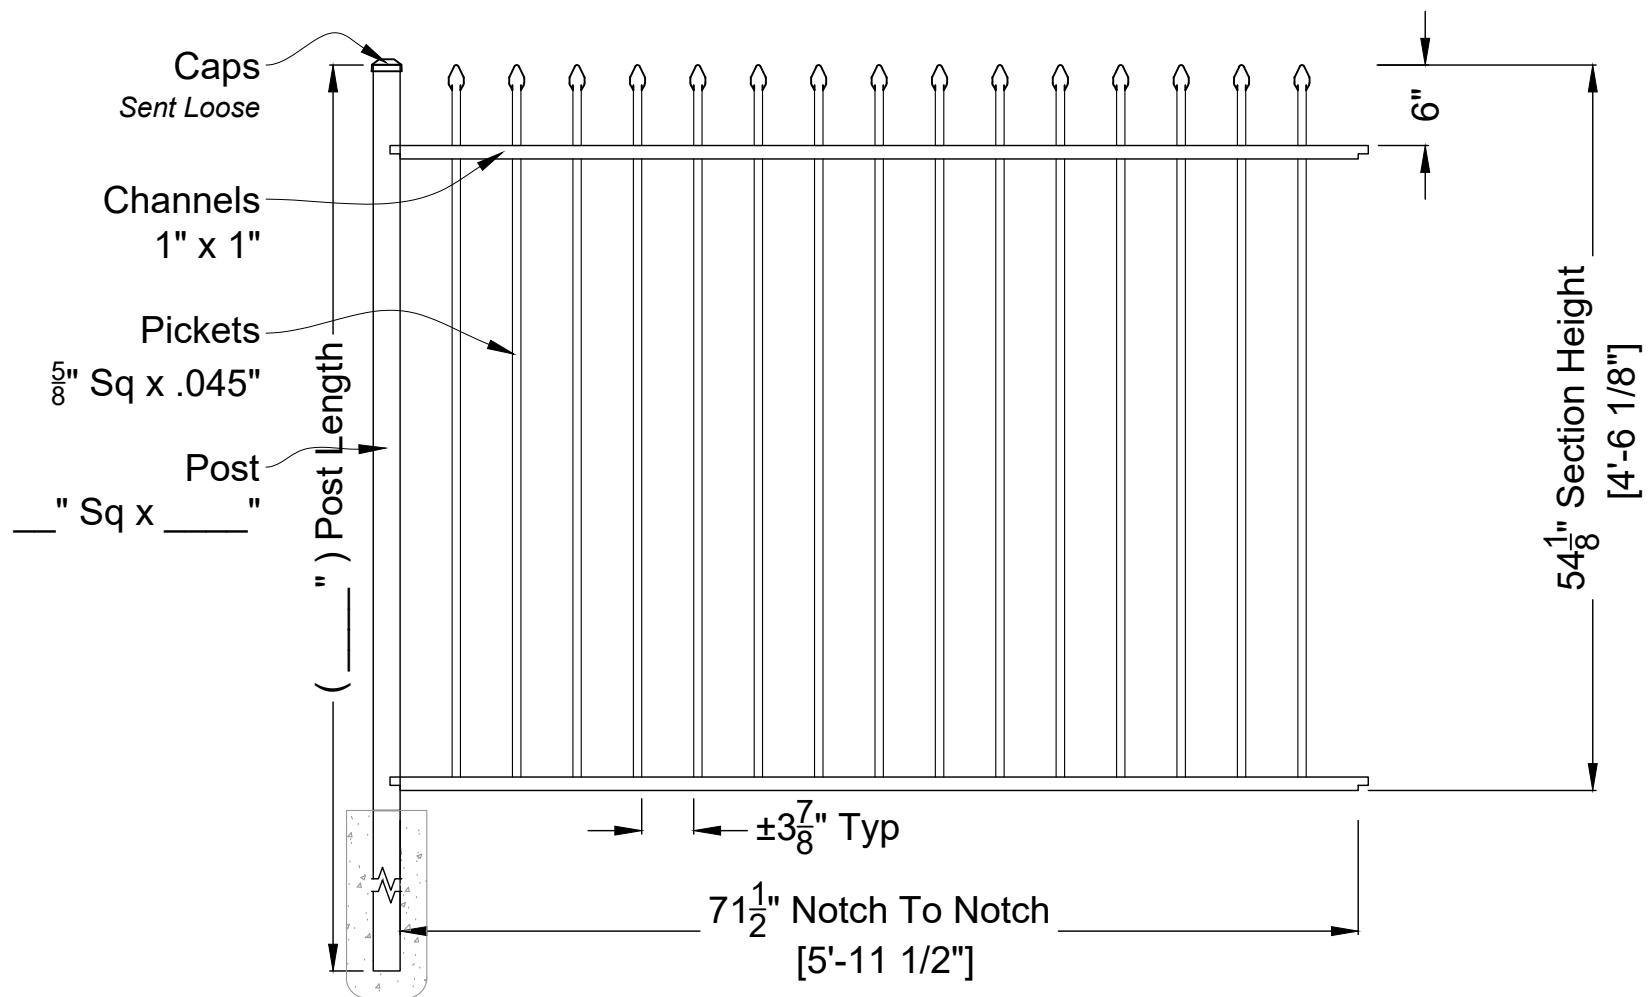

ABIGAIL 2 RAIL RESIDENTIAL
Fence Panel: 54"H X 6'W - Smooth Bottom
ID#: AB54RES2S6SSFULLXXXM

ANTEBELLUM
Manufacturing

DO NOT SCALE DRAWING.
FOR DIMENSIONS NOT SHOWN CONTACT PLAN COORDINATOR FOR CLARIFICATION

1120 North Magnolia Ave Ocala, FL 34475

Ph: 352.877.3888

Em: Info@AntebellumMFG.Com

DRAWING NOTES:

Checked By:


Drawn By:

Order #: CAD Resource

Drawn Date: 1-Nov-23

Customer Signature:

Rev 00

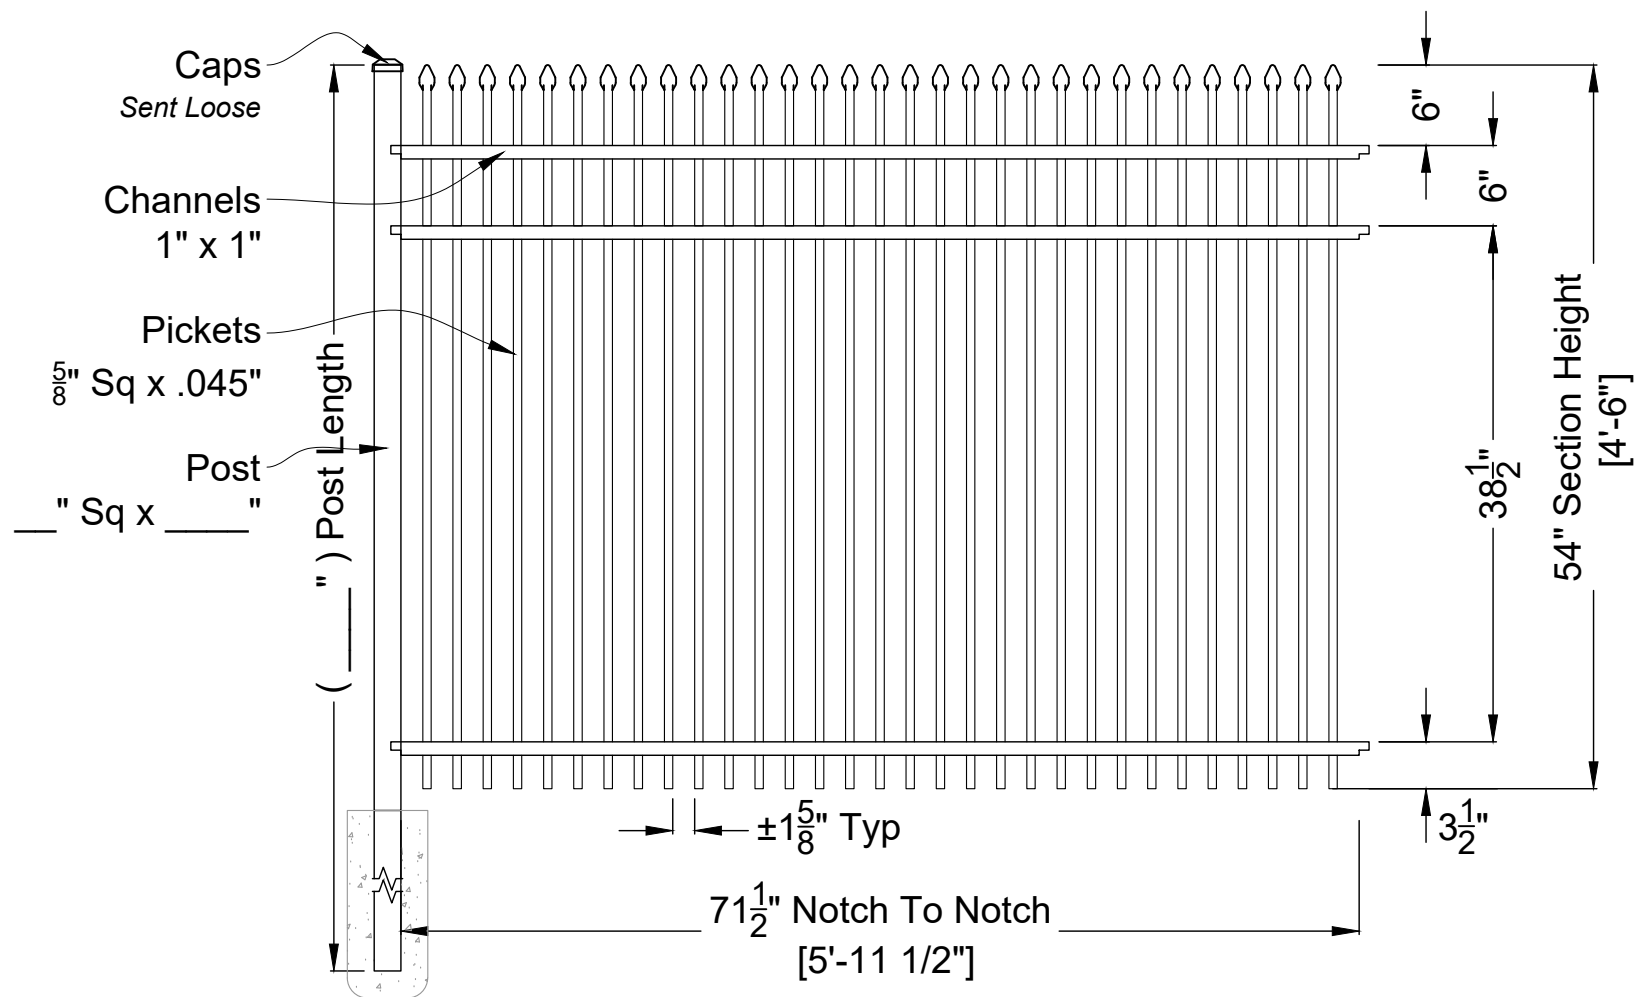

ABIGAIL 3 RAIL RESIDENTIAL
Fence Panel: 54"H X 6"W - Rake Bottom
ID#: AB54RES3R6SDBLFULLXXM

ANTEBELLUM
Manufacturing

DO NOT SCALE DRAWING.
FOR DIMENSIONS NOT SHOWN CONTACT PLAN COORDINATOR FOR CLARIFICATION
1120 North Magnolia Ave Ocala, FL 34475
Ph: 352.877.3888
Em: Info@AntebellumMFG.Com


DRAWING NOTES:
Double Pickets - Full

Checked By: _____
Drawn By: _____

Order #: CAD Resource
Drawn Date: 2-Nov-23

Customer Signature: _____

Rev 00

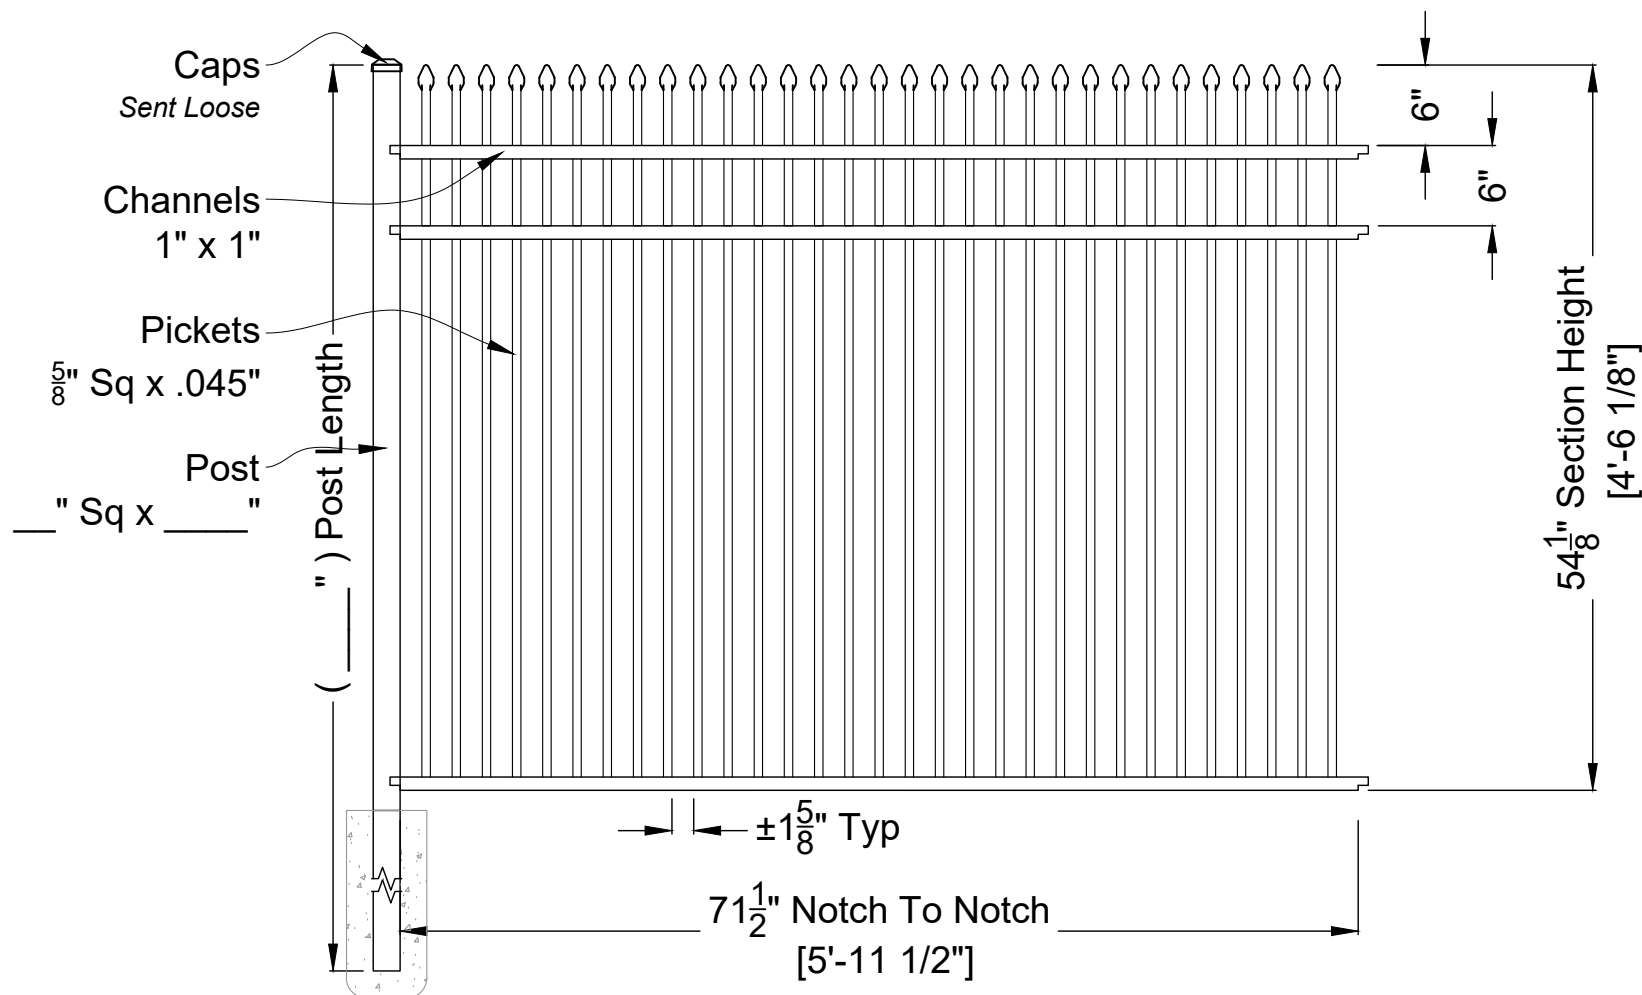

ABIGAIL 3 RAIL RESIDENTIAL
Fence Panel: 54"H X 6'W - Smooth Bottom
ID#: AB54RES3S6SDBLFULLXXM

ANTEBELLUM
Manufacturing

DO NOT SCALE DRAWING.
FOR DIMENSIONS NOT SHOWN CONTACT PLAN COORDINATOR FOR CLARIFICATION

1120 North Magnolia Ave Ocala, FL 34475

Ph: 352.877.3888

Em: Info@AntebellumMFG.Com

DRAWING NOTES:
Double Pickets - Full

Checked By: _____


Drawn By: _____

Order #: CAD Resource

Drawn Date: 2-Nov-23

Customer Signature: _____

Rev 00

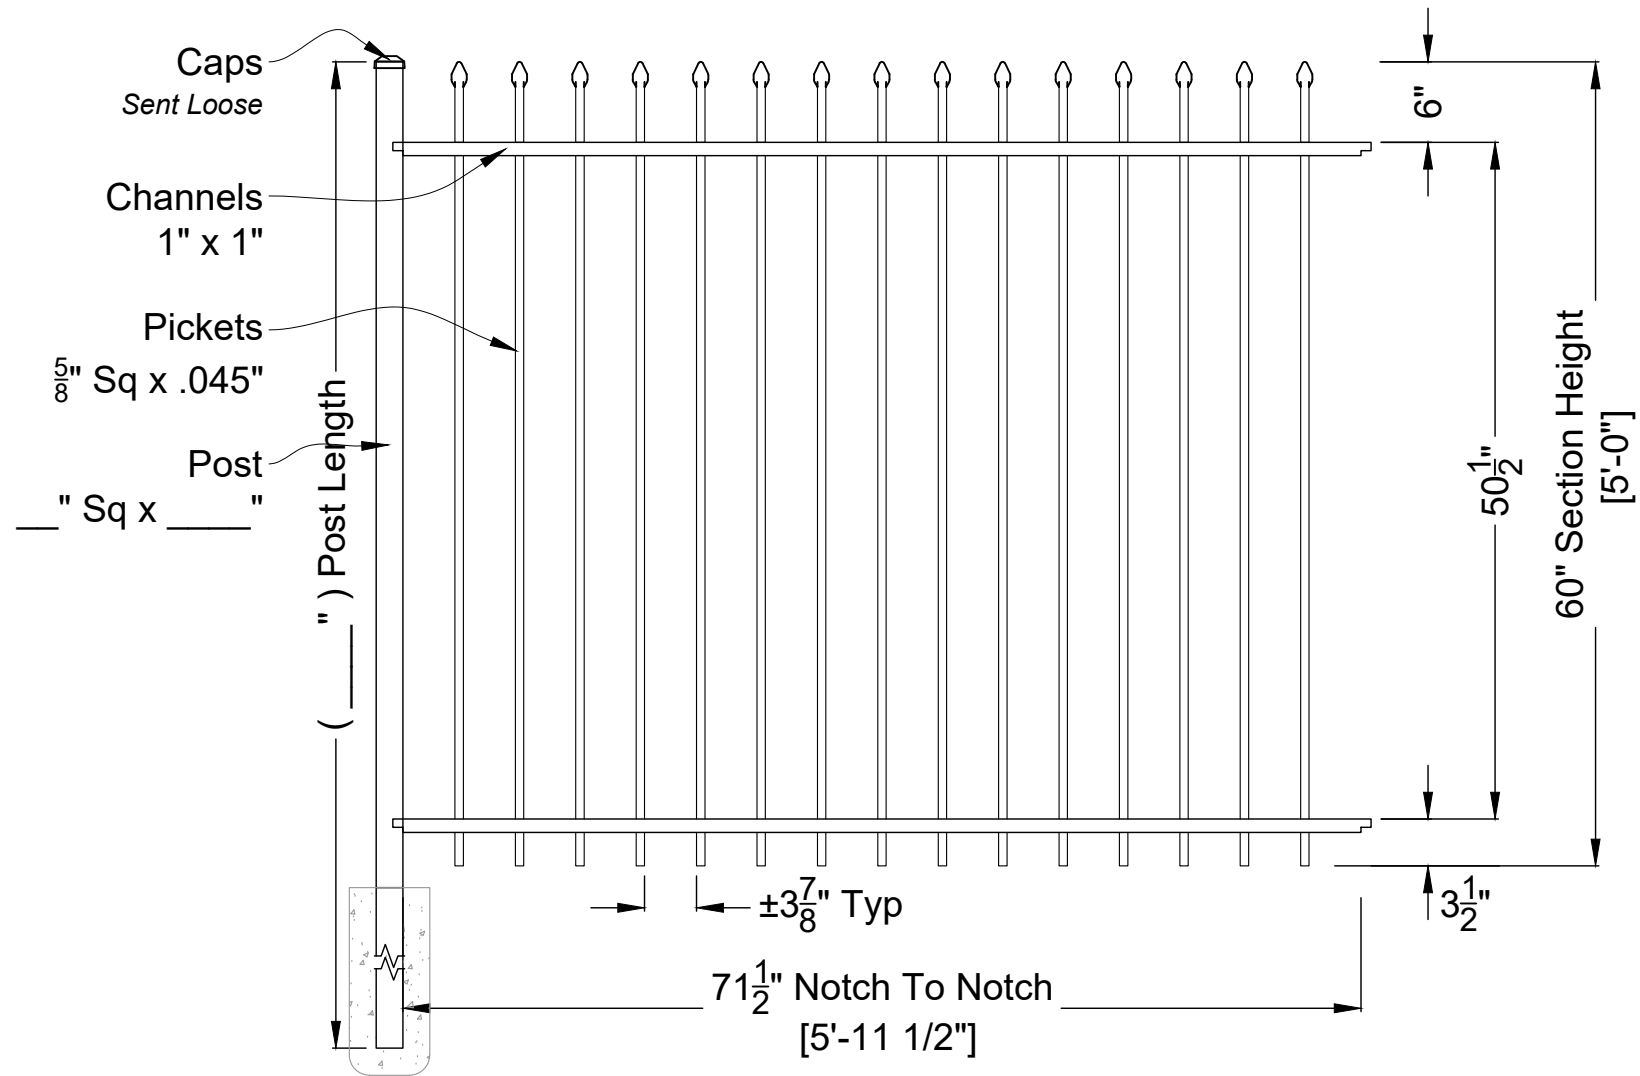

ABIGAIL 2 RAIL RESIDENTIAL
Fence Panel: 60"H X 6"W - Rake Bottom
ID#: AB60RES2R6SSFULLXXXM

ANTEBELLUM
Manufacturing

DO NOT SCALE DRAWING.
FOR DIMENSIONS NOT SHOWN CONTACT PLAN COORDINATOR FOR CLARIFICATION

1120 North Magnolia Ave Ocala, FL 34475
Ph: 352.877.3888
Em: Info@AntebellumMFG.Com


DRAWING NOTES:

Checked By: _____
Drawn By: _____

Order #: CAD Resource
Drawn Date: 25-Jul-23

Customer Signature: _____

Rev 00

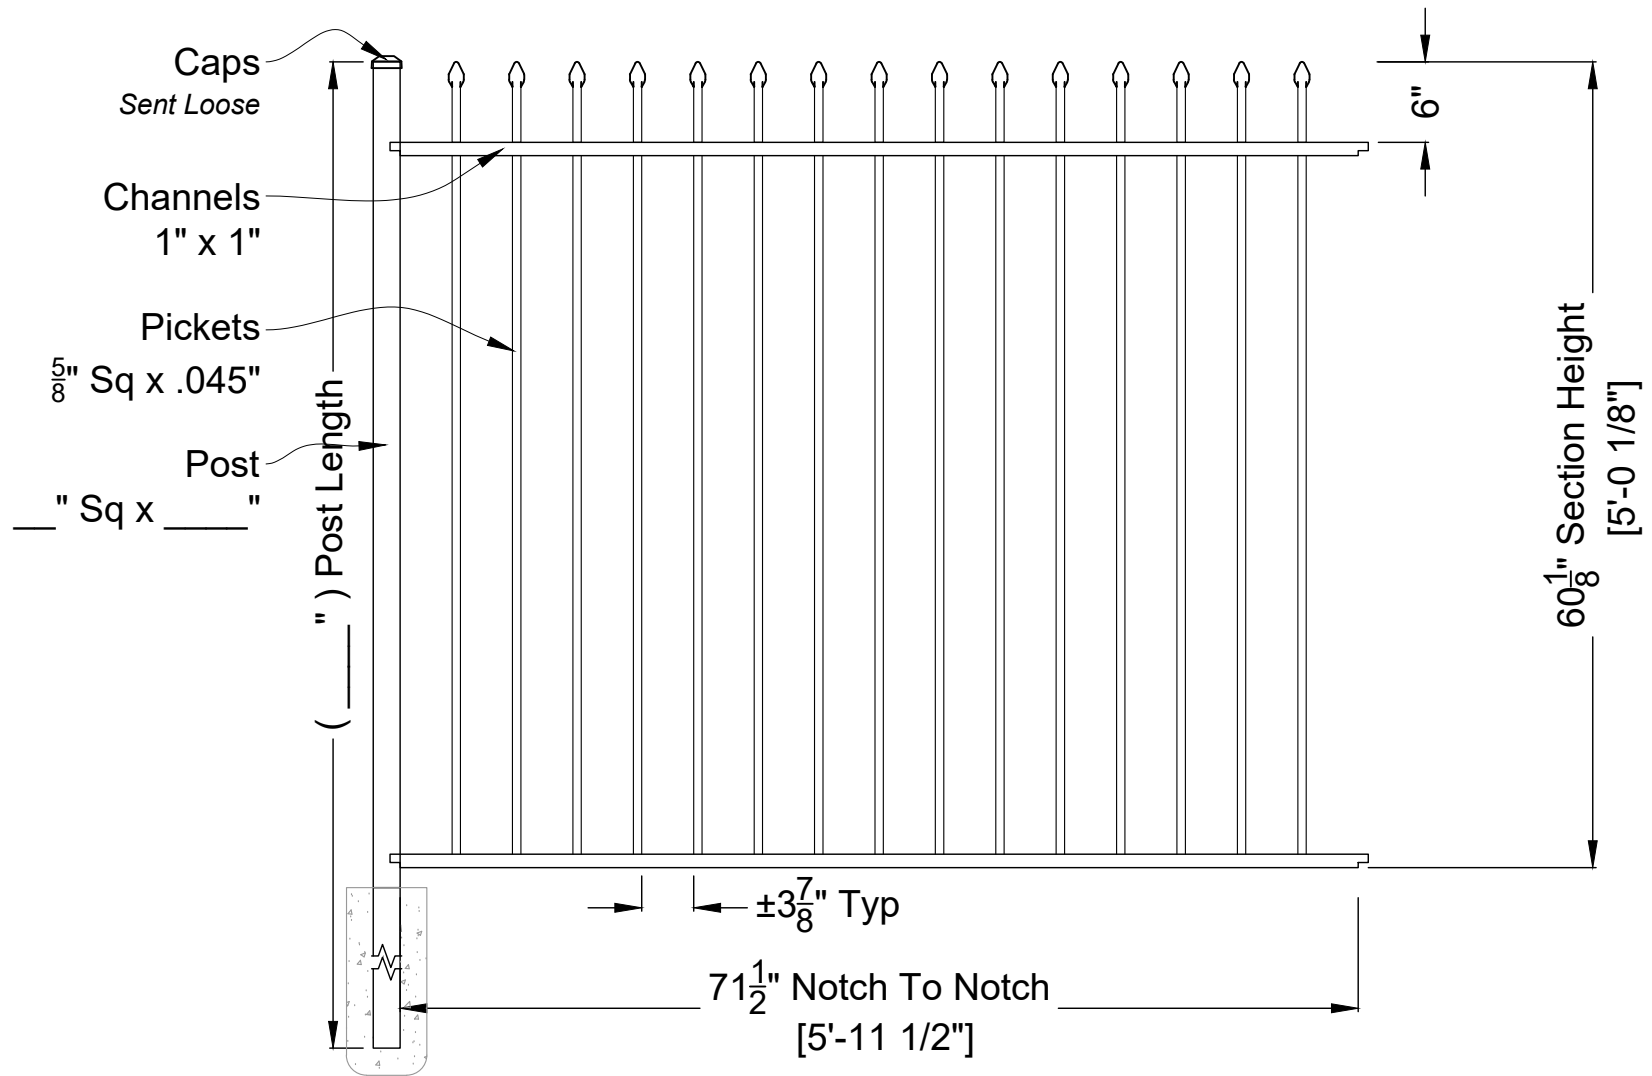

ABIGAIL 2 RAIL RESIDENTIAL
Fence Panel: 60"H X 6'W - Smooth Bottom
ID#: AB60RES2S6SSFULLXXXM

ANTEBELLUM
Manufacturing

DO NOT SCALE DRAWING.
FOR DIMENSIONS NOT SHOWN CONTACT PLAN COORDINATOR FOR CLARIFICATION
1120 North Magnolia Ave Ocala, FL 34475
Ph: 352.877.3888
Em: Info@AntebellumMFG.Com


DRAWING NOTES:

Checked By: _____
Drawn By: _____

Order #: CAD Resource
Drawn Date: 1-Nov-23

Customer Signature: _____

Rev 00

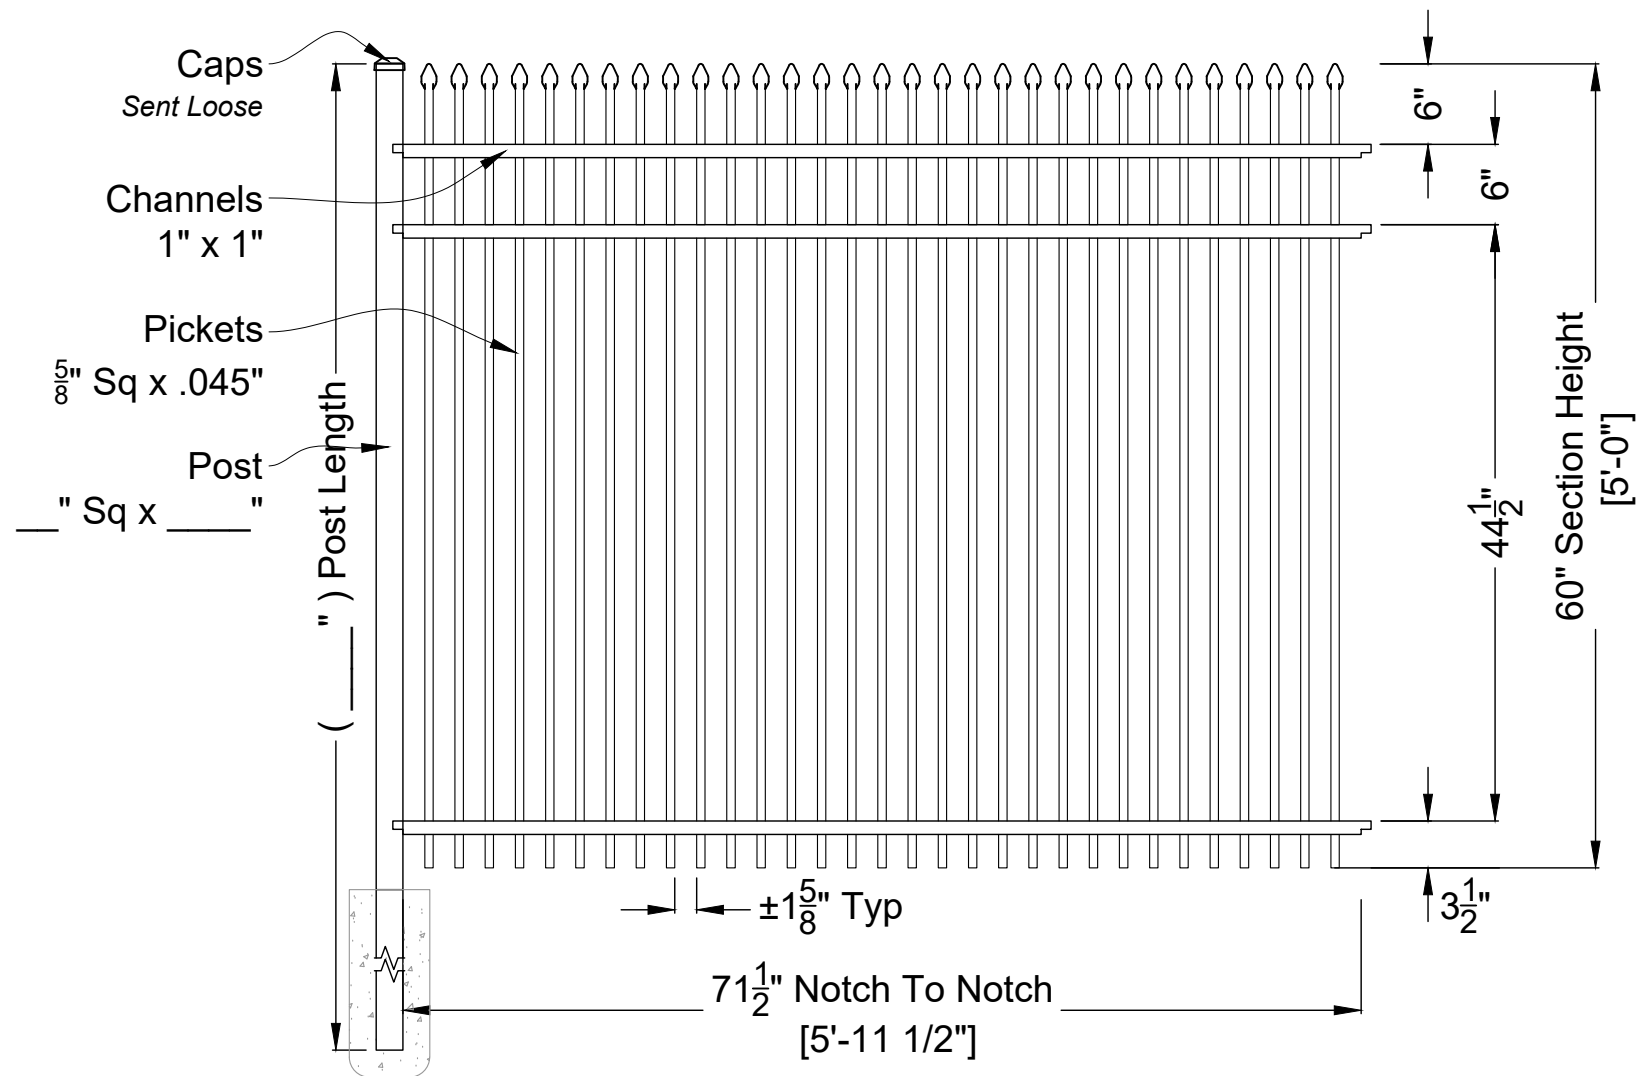

ABIGAIL 3 RAIL RESIDENTIAL
Fence Panel: 60"H X 6"W - Rake Bottom
ID#: AB60RES3R6SDBLFULLXXM



DO NOT SCALE DRAWING.
FOR DIMENSIONS NOT SHOWN CONTACT PLAN COORDINATOR FOR CLARIFICATION

1120 North Magnolia Ave Ocala, FL 34475

Ph: 352.877.3888

Em: Info@AntebellumMFG.Com

DRAWING NOTES:
Double Pickets - Full

Checked By: _____


Drawn By: _____

Order #: CAD Resource

Drawn Date: 31-Oct-23

Customer Signature: _____

Rev 00

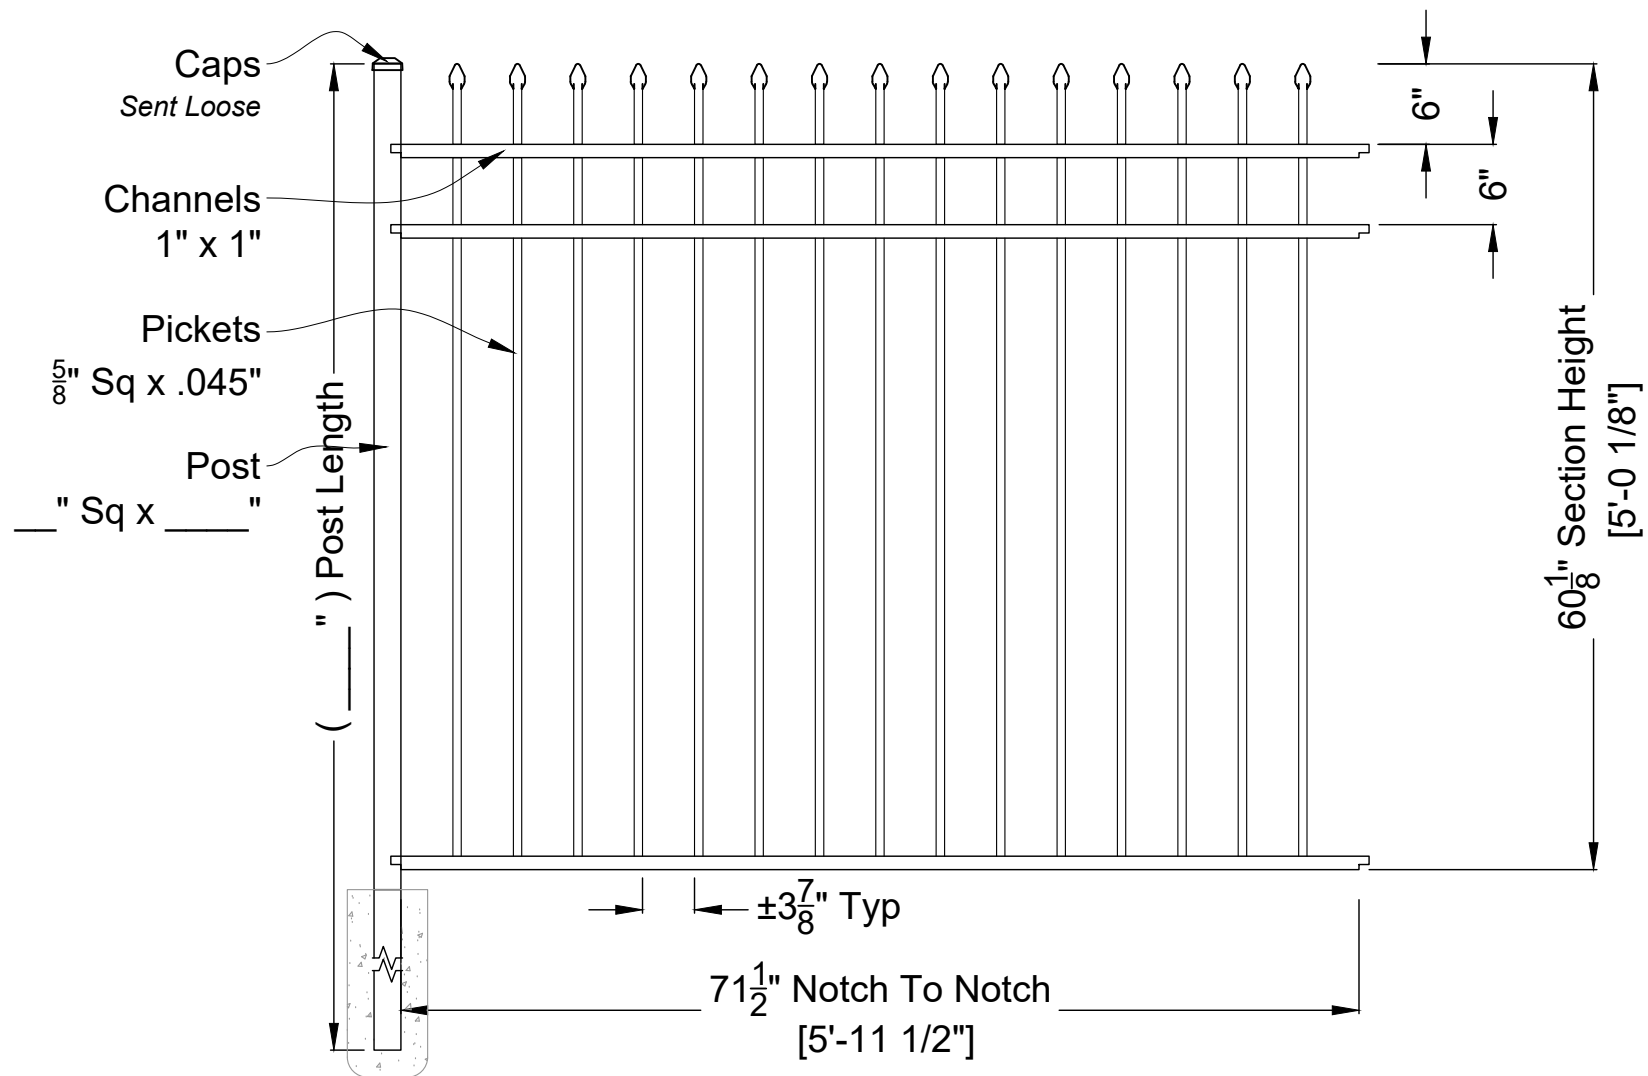

ABIGAIL 3 RAIL RESIDENTIAL
Fence Panel: 60"H X 6'W - Smooth Bottom
ID#: AB60RES3S6SSFULLXXXM

ANTEBELLUM
Manufacturing

DO NOT SCALE DRAWING.
FOR DIMENSIONS NOT SHOWN CONTACT PLAN COORDINATOR FOR CLARIFICATION

1120 North Magnolia Ave Ocala, FL 34475

Ph: 352.877.3888

Em: Info@AntebellumMFG.Com

DRAWING NOTES:

Checked By: _____


Drawn By: _____

Order #: CAD Resource

Drawn Date: 1-Nov-23

Customer Signature: _____

Rev 00

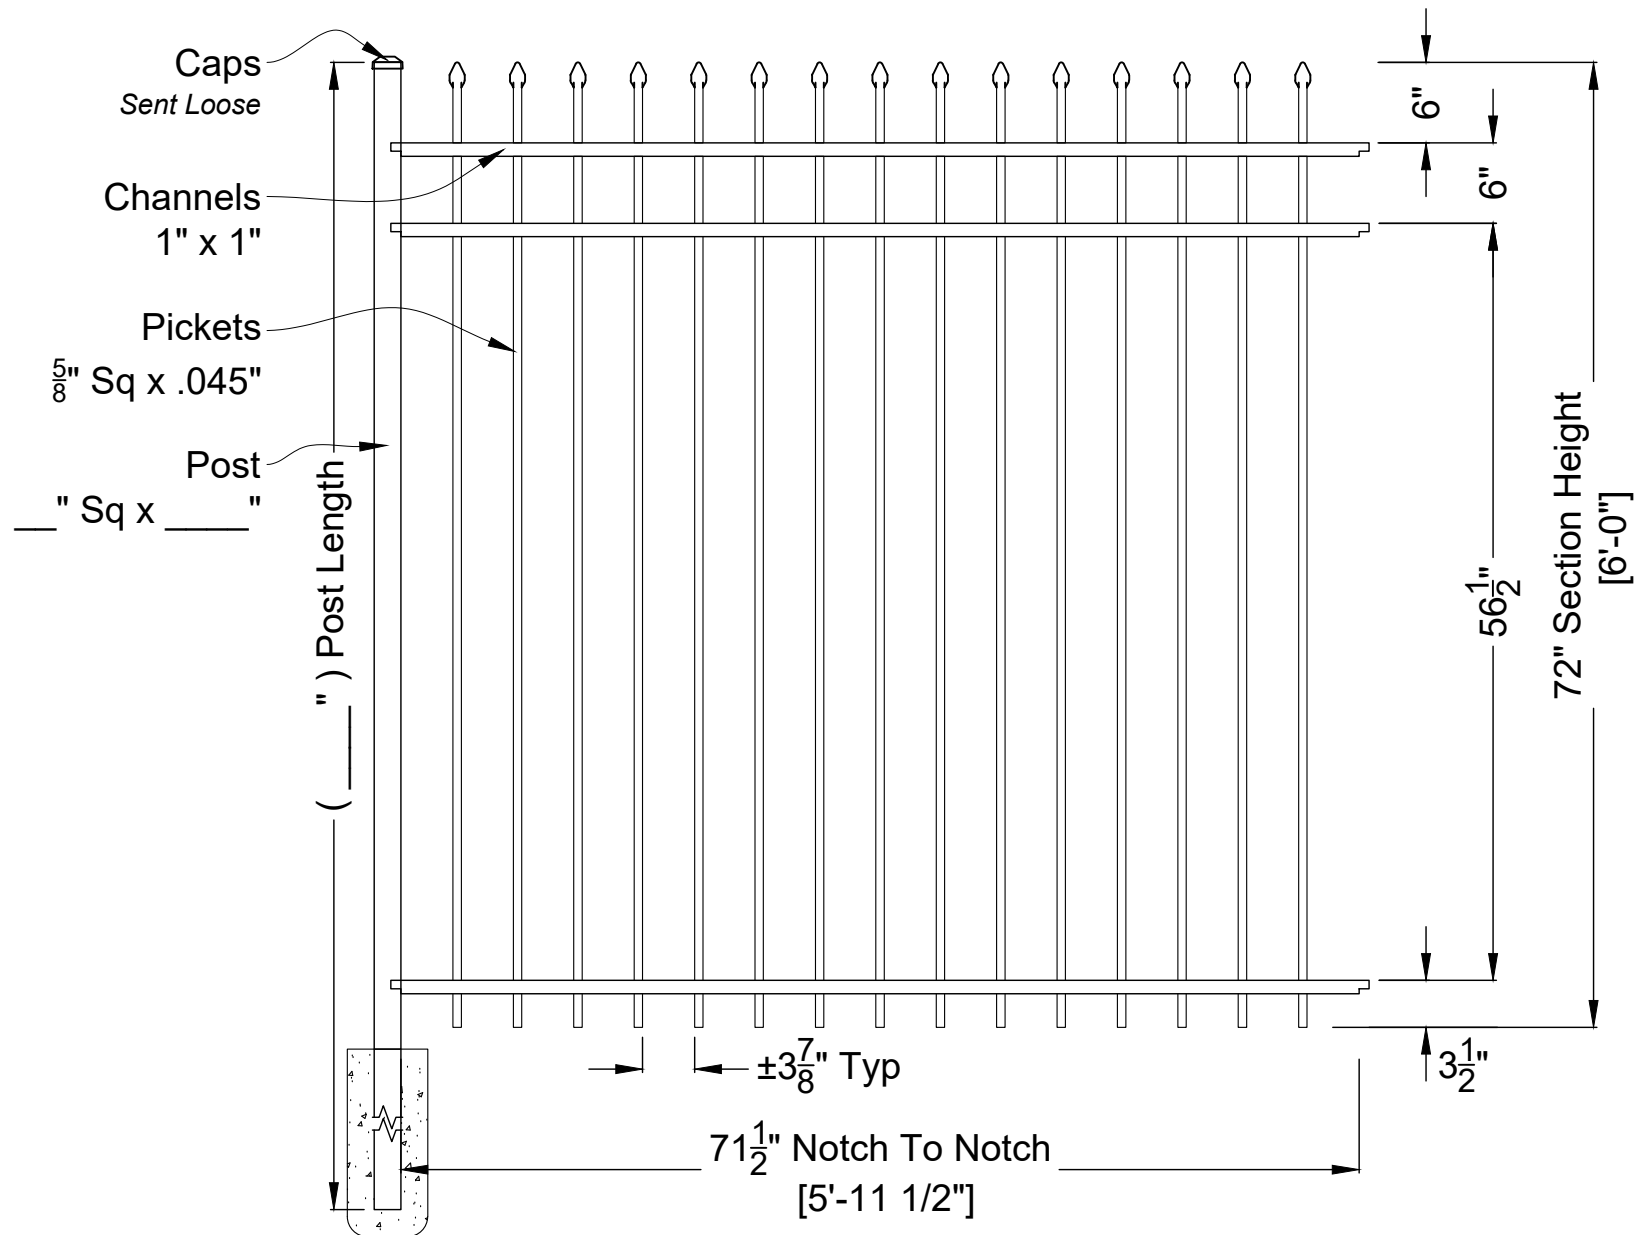

ABIGAIL 3 RAIL RESIDENTIAL
Fence Panel: 72"H X 6"W - Rake Bottom
ID#: AB72RES3R6SSFULLXXXM

ANTEBELLUM
Manufacturing

DO NOT SCALE DRAWING.
FOR DIMENSIONS NOT SHOWN CONTACT PLAN COORDINATOR FOR CLARIFICATION

1120 North Magnolia Ave Ocala, FL 34475

Ph: 352.877.3888

Em: Info@AntebellumMFG.Com

DRAWING NOTES:

Checked By: _____

Drawn By: _____

Order #: CAD Resource

Drawn Date: 3-Apr-23

Customer Signature: _____

Rev 00