


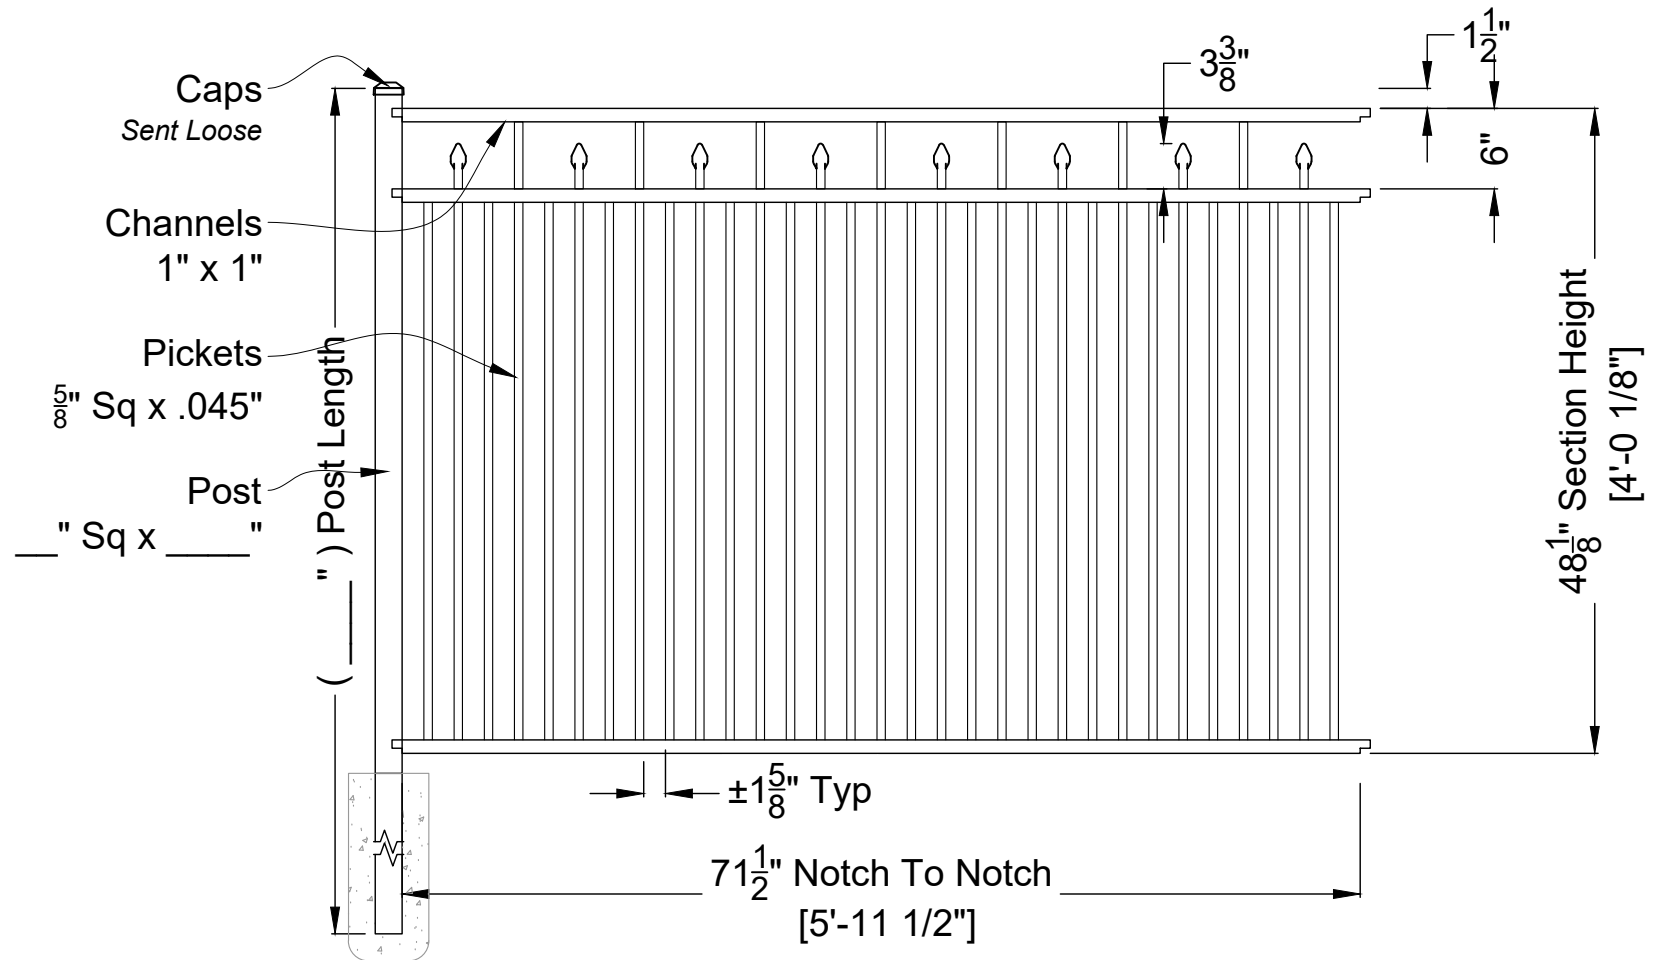

ELLA MARIE 3 RAIL RESIDENTIAL
Fence Panel: 48"H X 6"W - Smooth Bottom
ID#: EL48RES3S6SDBL2NDXXXM

ANTEBELLUM
Manufacturing

DO NOT SCALE DRAWING.
FOR DIMENSIONS NOT SHOWN CONTACT PLAN COORDINATOR FOR CLARIFICATION
1120 North Magnolia Ave Ocala, FL 34475
Ph: 352.877.3888
Em: Info@AntebellumMFG.Com


DRAWING NOTES:
Double Pickets - 2nd Rail Down

Checked By: _____
Drawn By: _____

Order #: CAD Resource
Drawn Date: 26-Sep-23

Customer Signature: _____

Rev 00

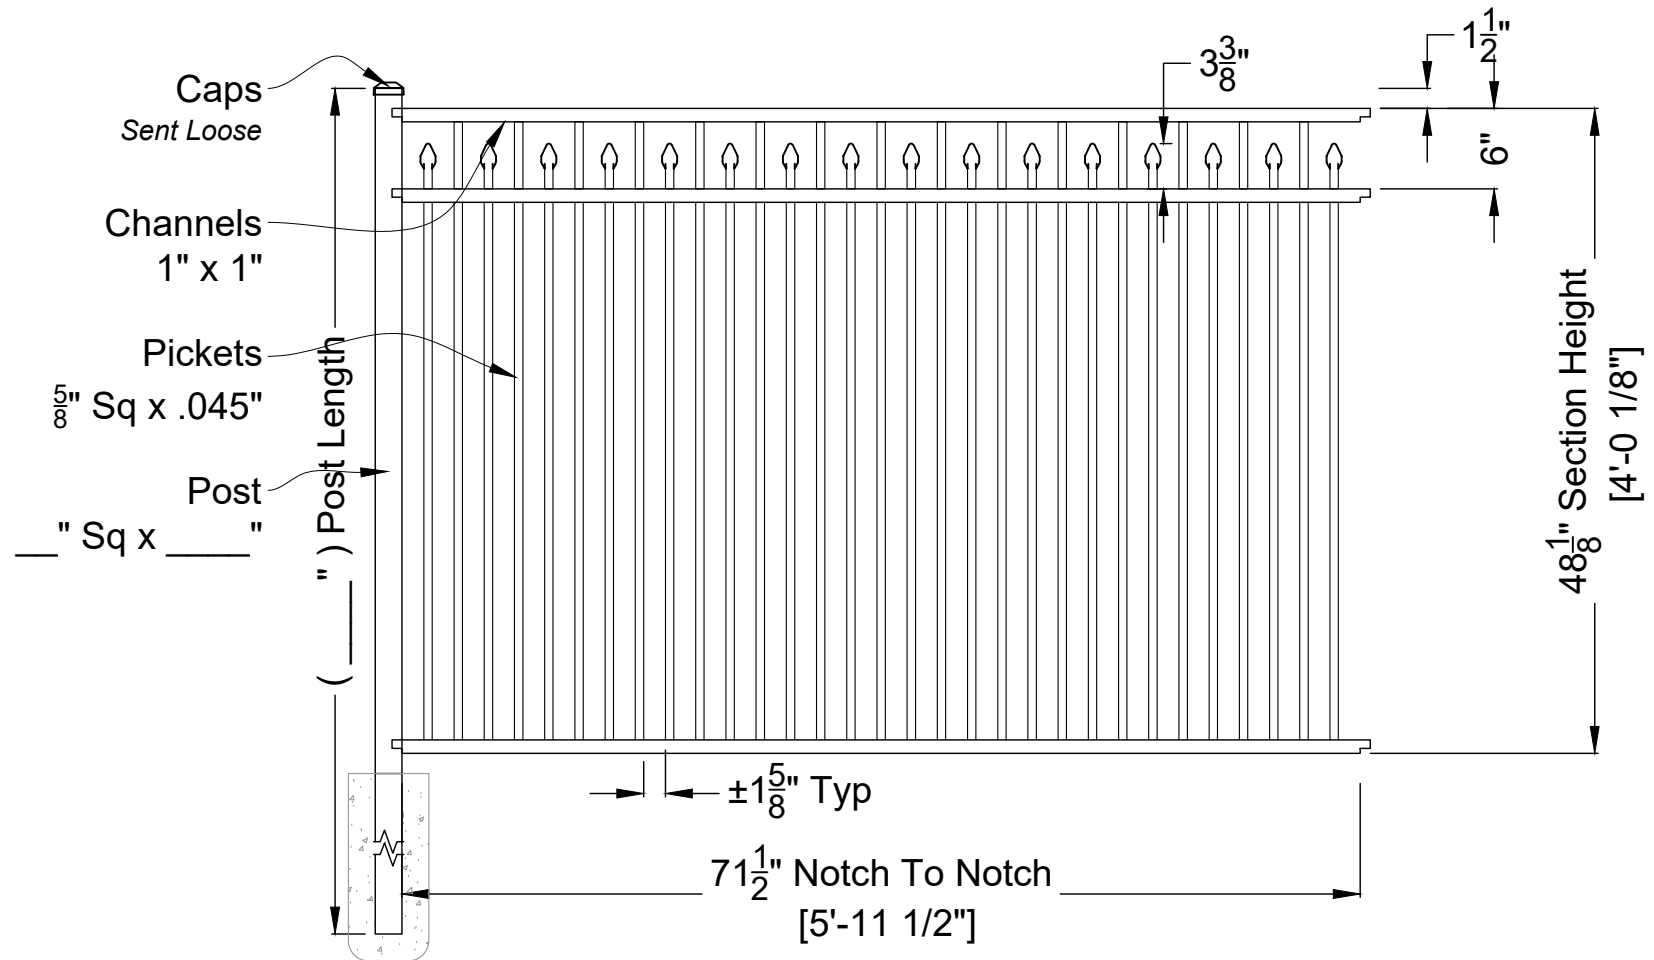

ELLA MARIE 3 RAIL RESIDENTIAL
Fence Panel: 48"H X 6"W - Smooth Bottom
ID#: EL48RES3S6SDBLTXXXM

ANTEBELLUM
Manufacturing

DO NOT SCALE DRAWING.
FOR DIMENSIONS NOT SHOWN CONTACT PLAN COORDINATOR FOR CLARIFICATION
1120 North Magnolia Ave Ocala, FL 34475
Ph: 352.877.3888
Em: Info@AntebellumMFG.Com


DRAWING NOTES:
Double Pickets - Top

Checked By: _____
Drawn By: _____

Order #: CAD Resource
Drawn Date: 2-Nov-23

Customer Signature: _____

Rev 00

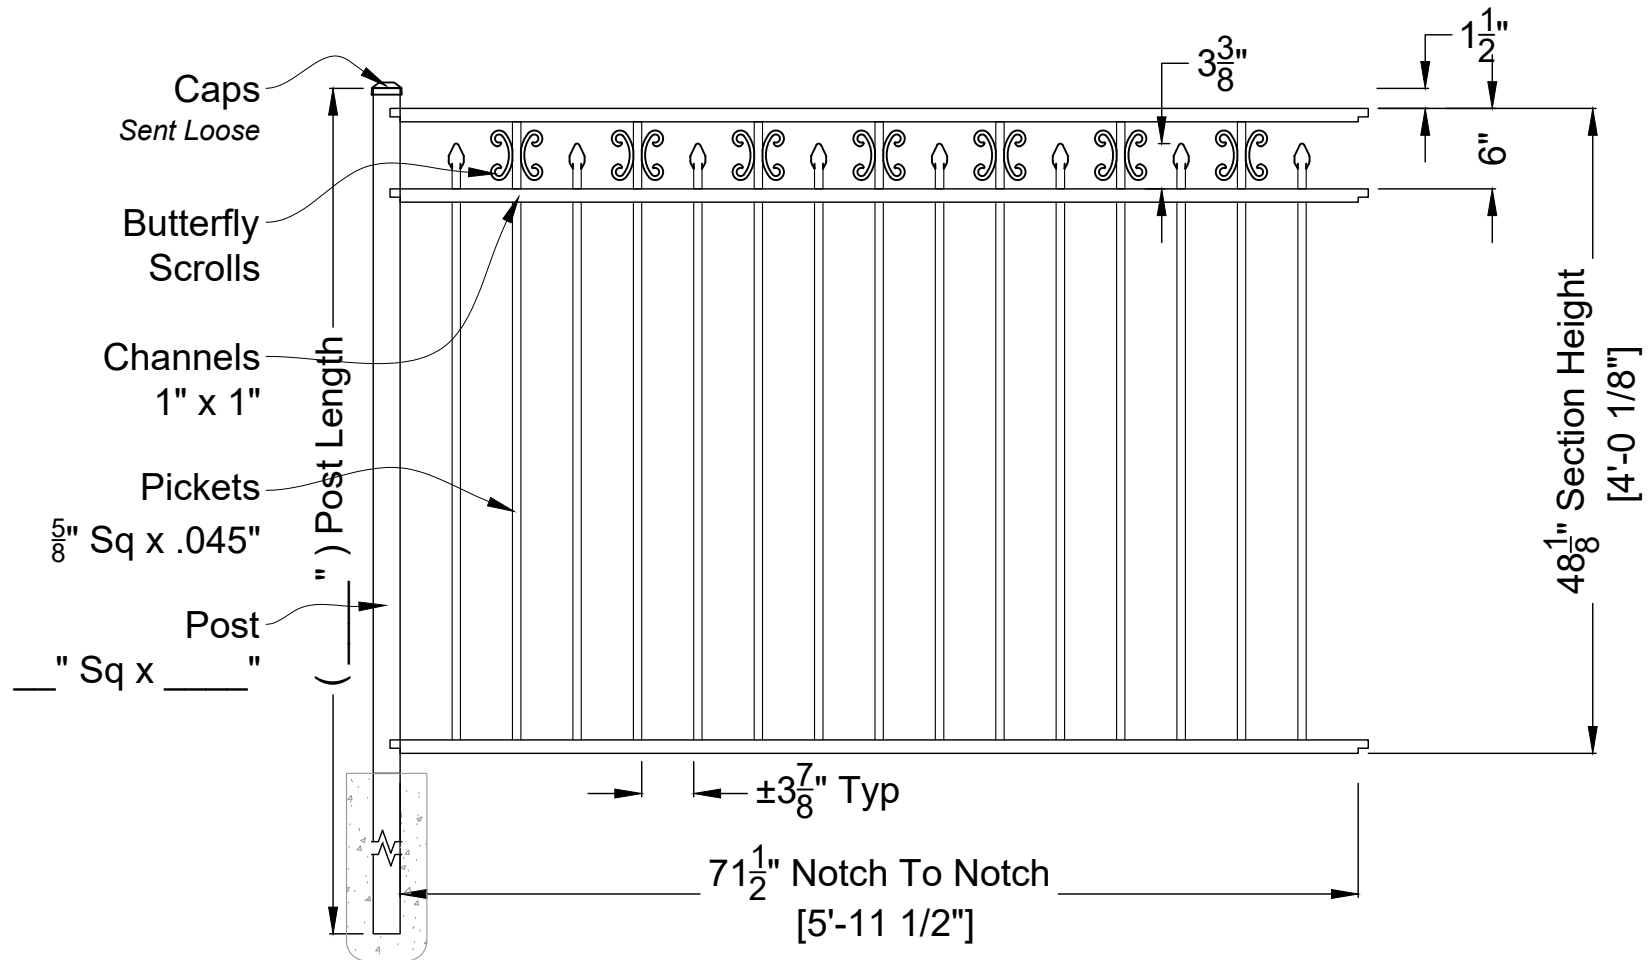

ELLA MARIE 3 RAIL RESIDENTIAL
Fence Panel: 48"H X 6"W - Smooth Bottom
ID#: EL48RES3S6SSTXXBM



DO NOT SCALE DRAWING.
FOR DIMENSIONS NOT SHOWN CONTACT PLAN COORDINATOR FOR CLARIFICATION
1120 North Magnolia Ave Ocala, FL 34475
Ph: 352.877.3888
Em: Info@AntebellumMFG.Com


DRAWING NOTES:
Butterfly Scrolls - Every Other Picket

Checked By: _____
Drawn By: _____

Order #: CAD Resource
Drawn Date: 2-Nov-23

Customer Signature: _____

Rev 00

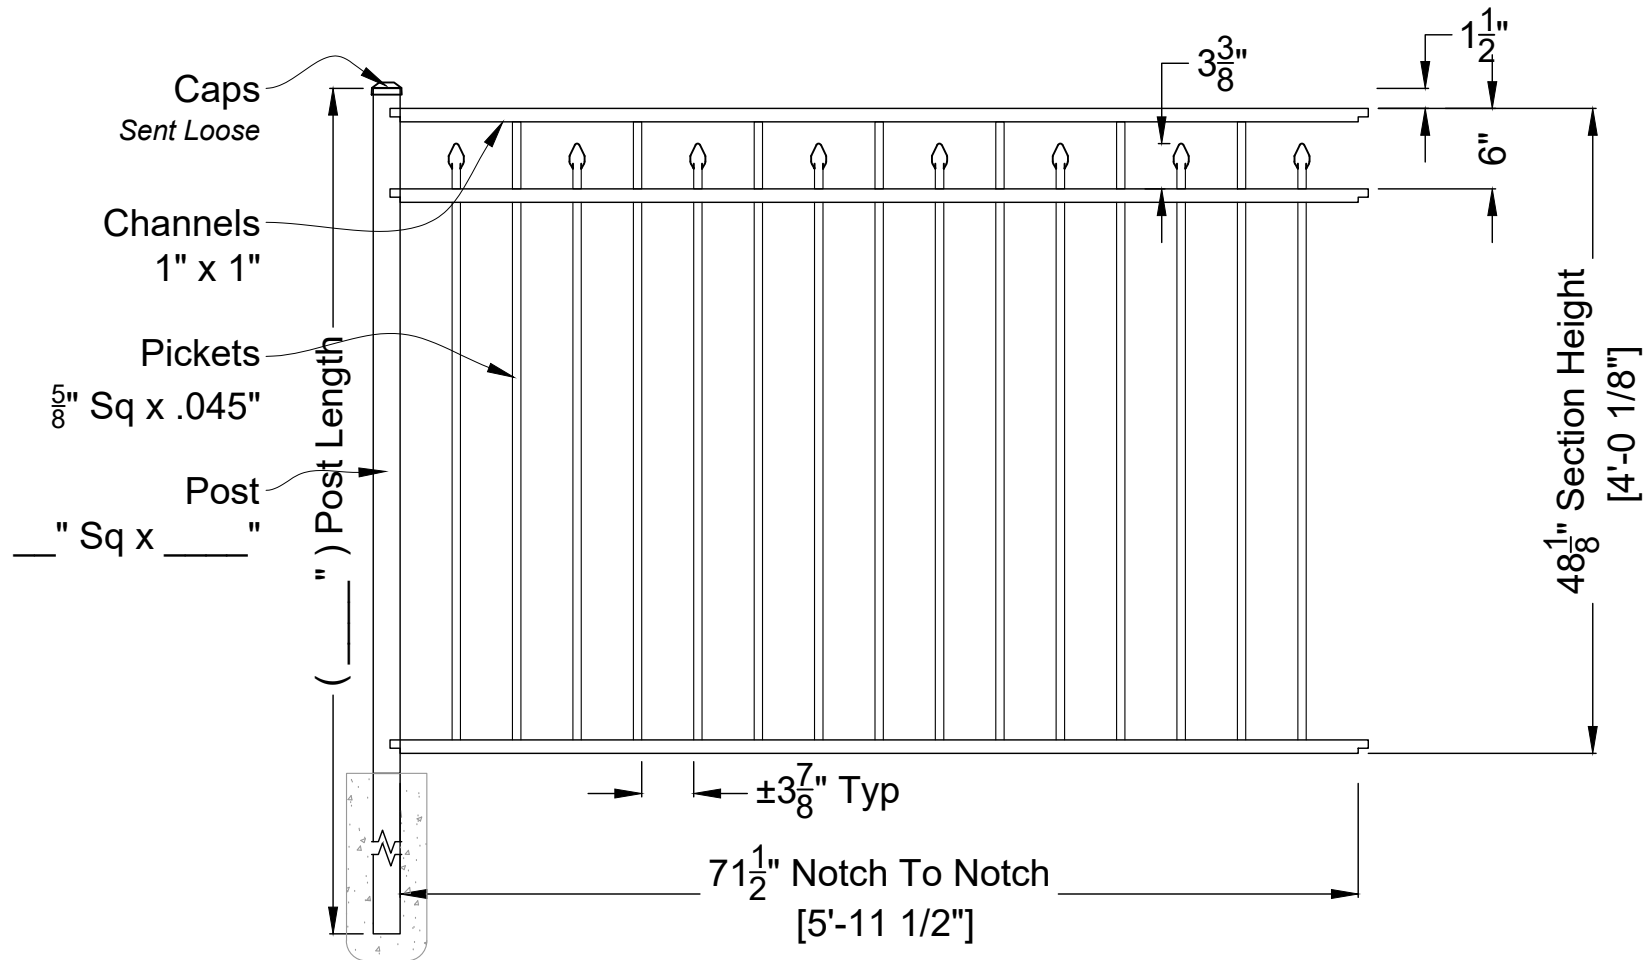

ELLA MARIE 3 RAIL RESIDENTIAL
Fence Panel: 48"H X 6'W - Smooth Bottom
ID#: EL48RES3S6SSTXXXM

ANTEBELLUM
Manufacturing

DO NOT SCALE DRAWING.
FOR DIMENSIONS NOT SHOWN CONTACT PLAN COORDINATOR FOR CLARIFICATION

1120 North Magnolia Ave Ocala, FL 34475

Ph: 352.877.3888

Em: Info@AntebellumMFG.Com

DRAWING NOTES:

Checked By:


Drawn By:

Order #: CAD Resource

Drawn Date: 9-Aug-23

Customer Signature:

Rev 00

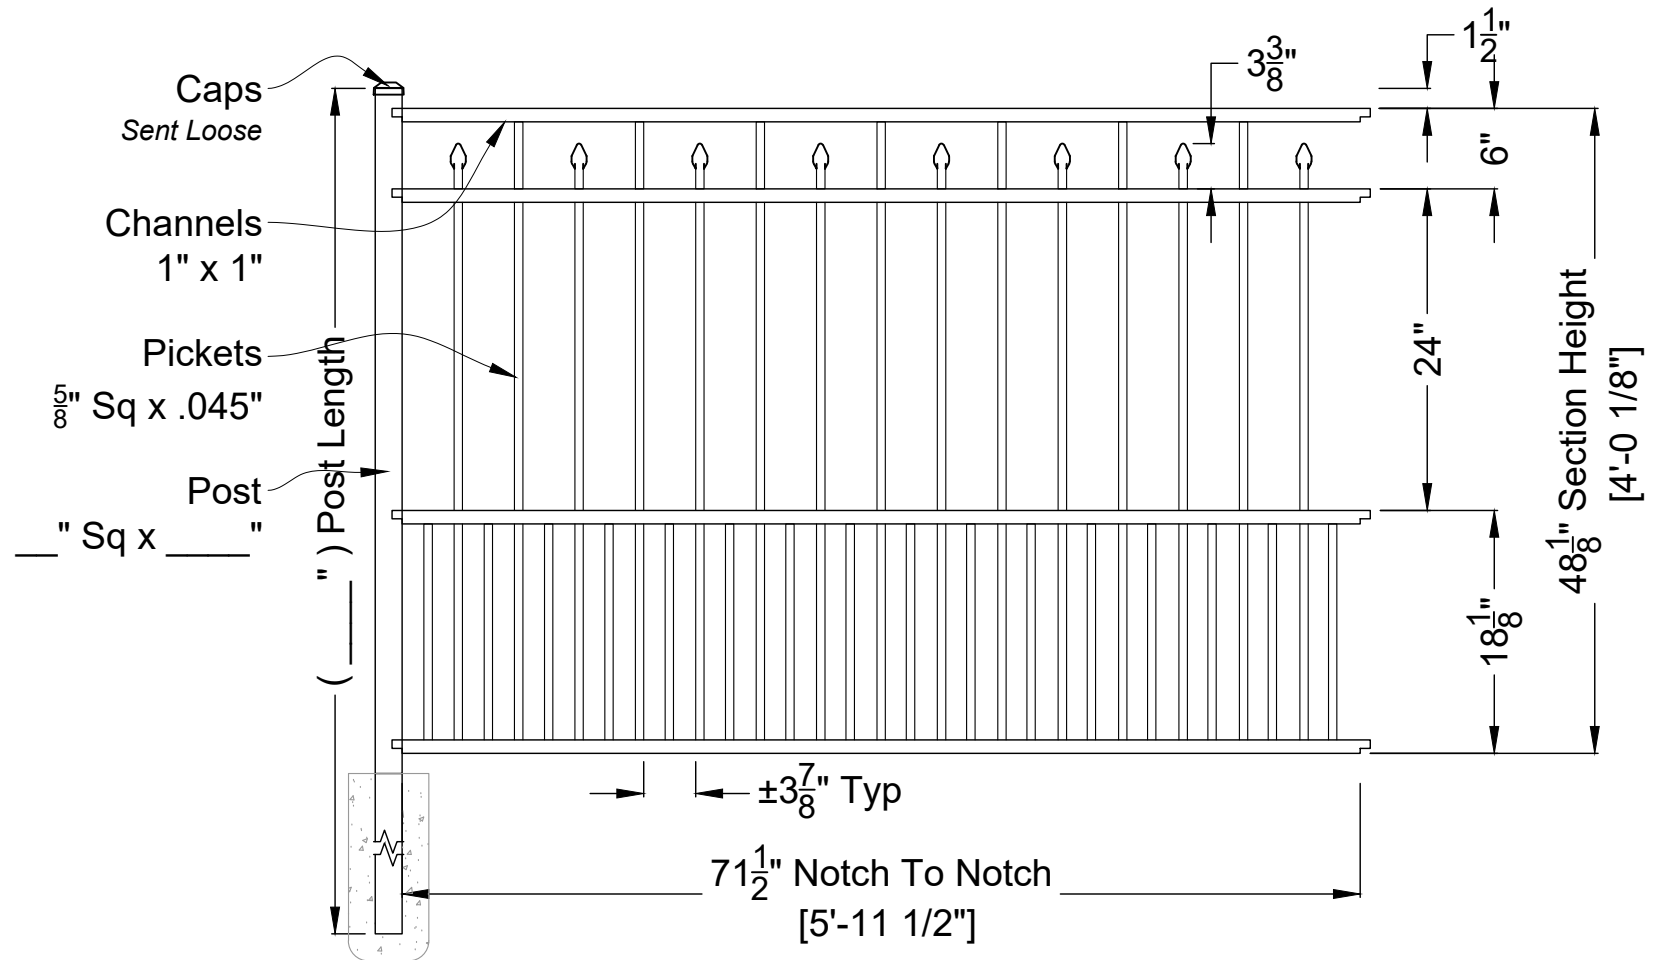

ELLA MARIE 4 RAIL RESIDENTIAL
Fence Panel: 48"H X 6"W - Smooth Bottom
ID#: EL48RES4S6SPUP183RDXXXM

ANTEBELLUM
Manufacturing

DO NOT SCALE DRAWING.
FOR DIMENSIONS NOT SHOWN CONTACT PLAN COORDINATOR FOR CLARIFICATION
1120 North Magnolia Ave Ocala, FL 34475
Ph: 352.877.3888
Em: Info@AntebellumMFG.Com


DRAWING NOTES:
Puppy Pickets - 18" High

Checked By: _____
Drawn By: _____

Order #: CAD Resource
Drawn Date: 2-Nov-23

Customer Signature: _____

Rev 00

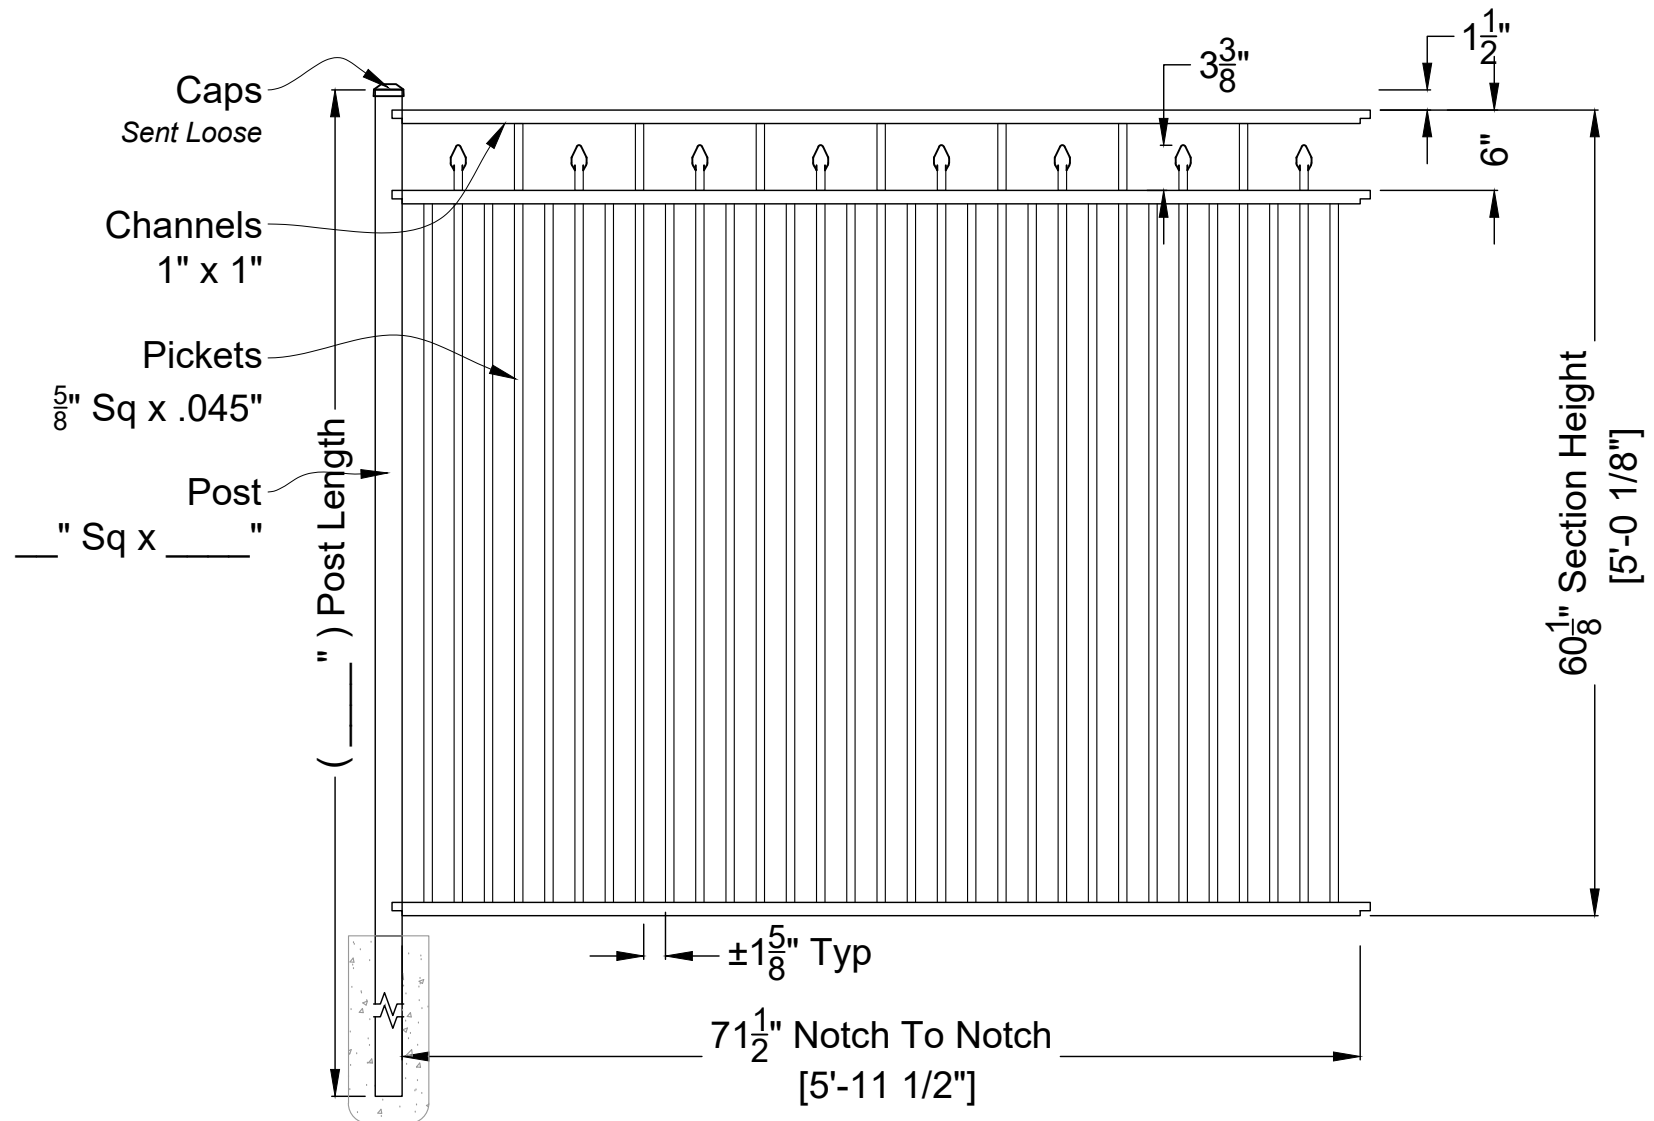

ELLA MARIE 3 RAIL RESIDENTIAL
Fence Panel: 60"H X 6'W - Smooth Bottom
ID#: EL60RES3S6SDBL2NDXXXM

ANTEBELLUM
Manufacturing

DO NOT SCALE DRAWING:
FOR DIMENSIONS NOT SHOWN CONTACT PLAN COORDINATOR FOR CLARIFICATION
1120 North Magnolia Ave Ocala, FL 34475
Ph: 352.877.3888
Em: Info@AntebellumMFG.Com


DRAWING NOTES:
Double Pickets - 2nd Rail Down

Checked By: _____
Drawn By: _____

Order #: CAD Resource
Drawn Date: 2-Nov-23

Customer Signature: _____

Rev 00

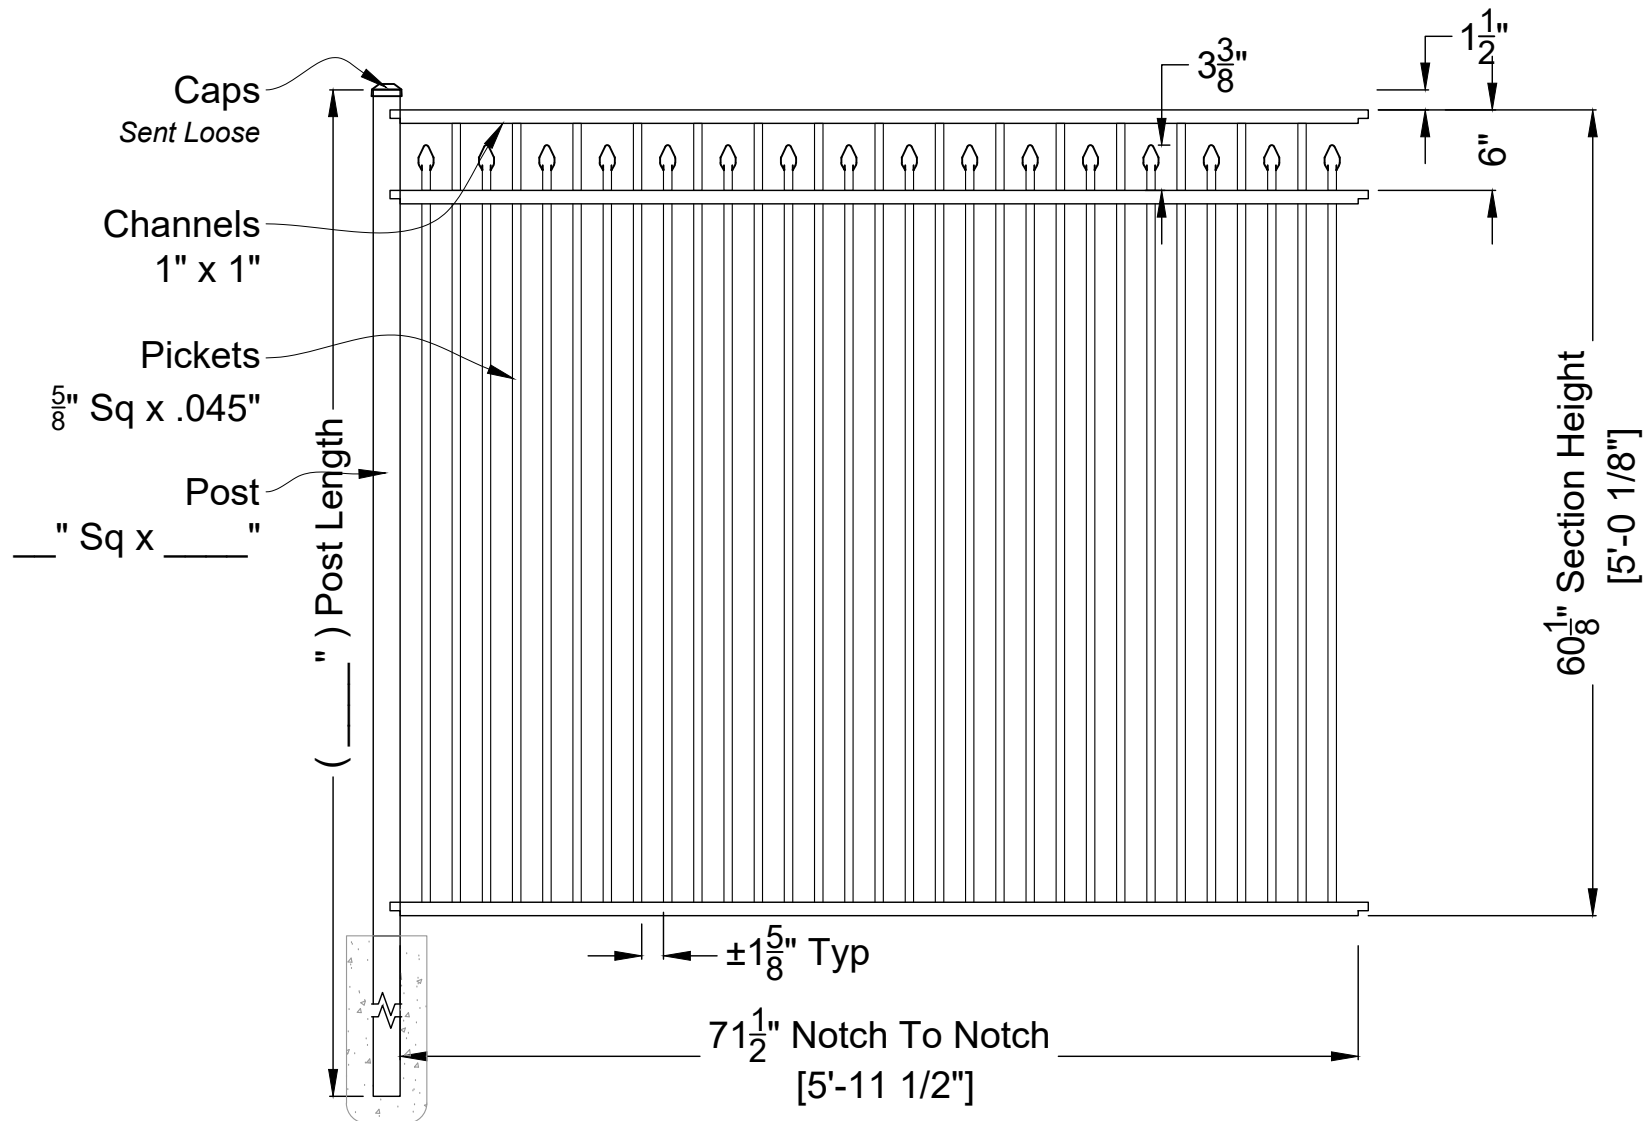

ELLA MARIE 3 RAIL RESIDENTIAL
Fence Panel: 60"H X 6"W - Smooth Bottom
ID#: EL60RES3S6SDBLTXXXM

ANTEBELLUM
Manufacturing

DO NOT SCALE DRAWING.
FOR DIMENSIONS NOT SHOWN CONTACT PLAN COORDINATOR FOR CLARIFICATION
1120 North Magnolia Ave Ocala, FL 34475
Ph: 352.877.3888
Em: Info@AntebellumMFG.Com


DRAWING NOTES:
Double Pickets - Top

Checked By: _____
Drawn By: _____

Order #: CAD Resource
Drawn Date: 2-Nov-23

Customer Signature: _____

Rev 00

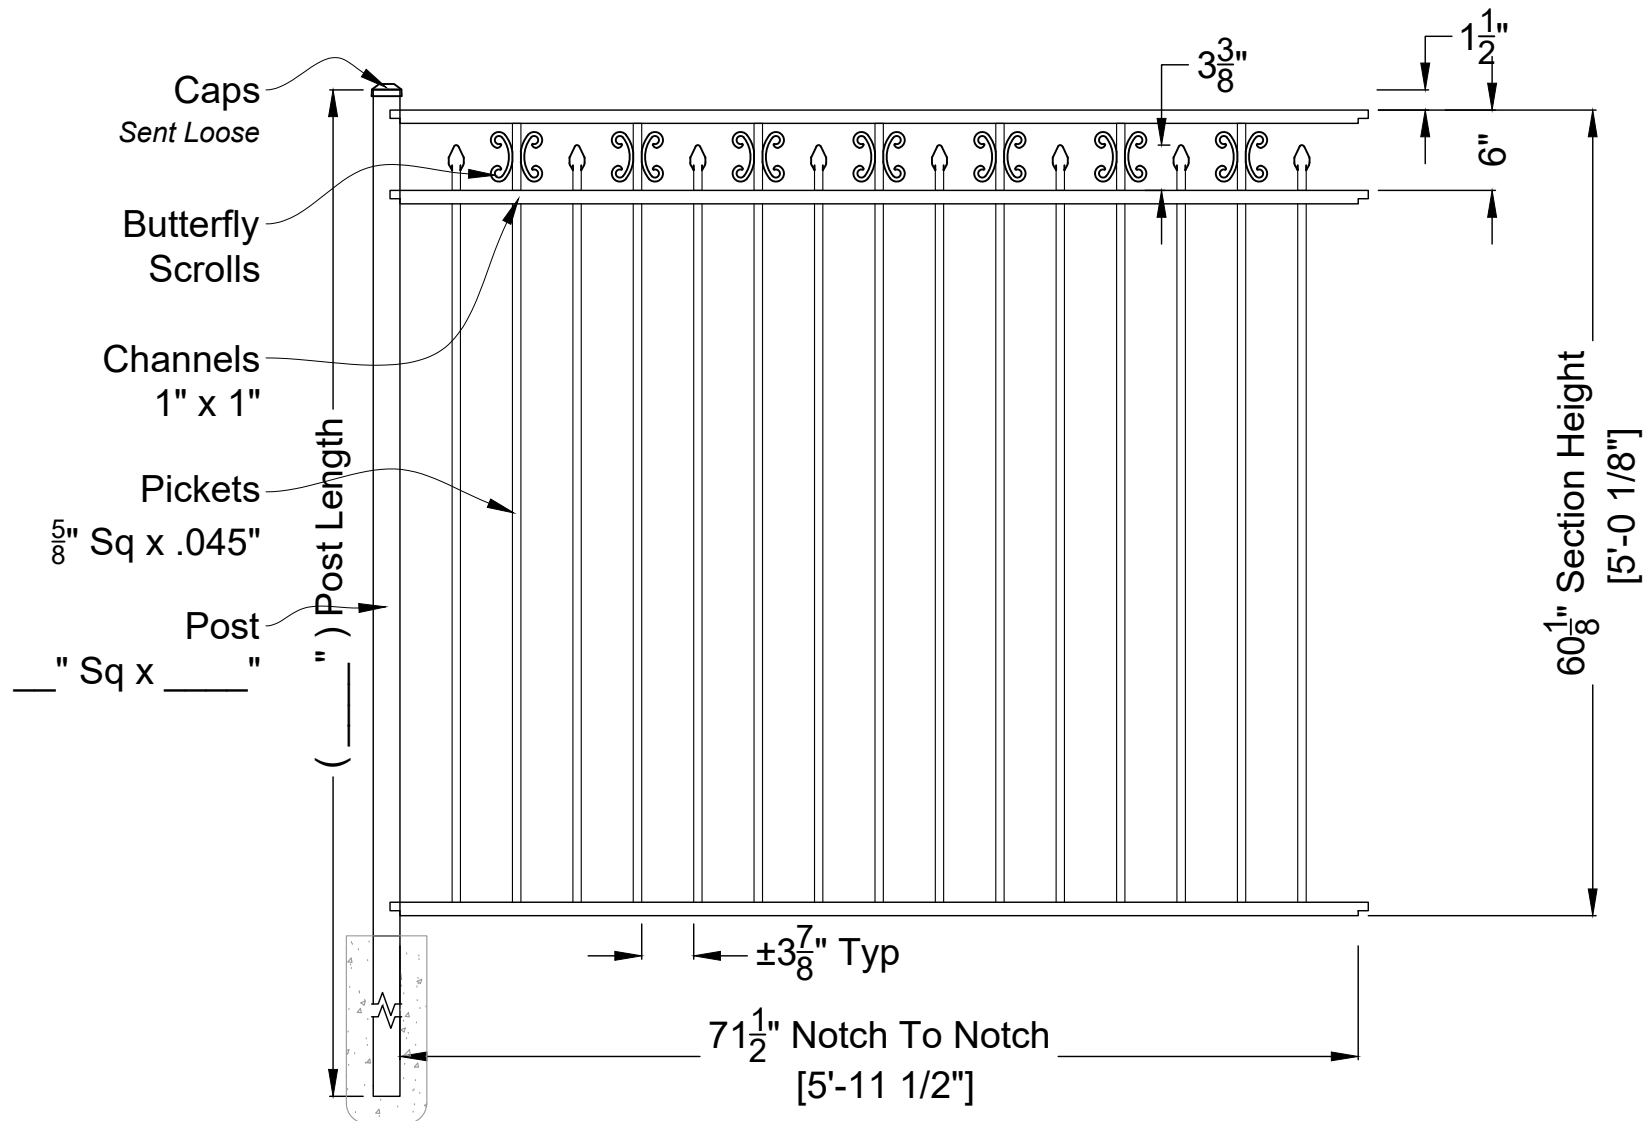

ELLA MARIE 3 RAIL RESIDENTIAL
Fence Panel: 60"H X 6'W - Smooth Bottom
ID#: EL60RES3S6SSTXXBM

ANTEBELLUM
Manufacturing

DO NOT SCALE DRAWING
FOR DIMENSIONS NOT SHOWN CONTACT PLAN COORDINATOR FOR CLARIFICATION
1120 North Magnolia Ave Ocala, FL 34475
Ph: 352.877.3888
Em: Info@AntebellumMFG.Com

DRAWING NOTES:
Butterfly Scrolls - Every Other Picket

Checked By:


Order #: CAD Resource

Drawn By:

Drawn Date: 2-Nov-23

Customer Signature:

Rev 00

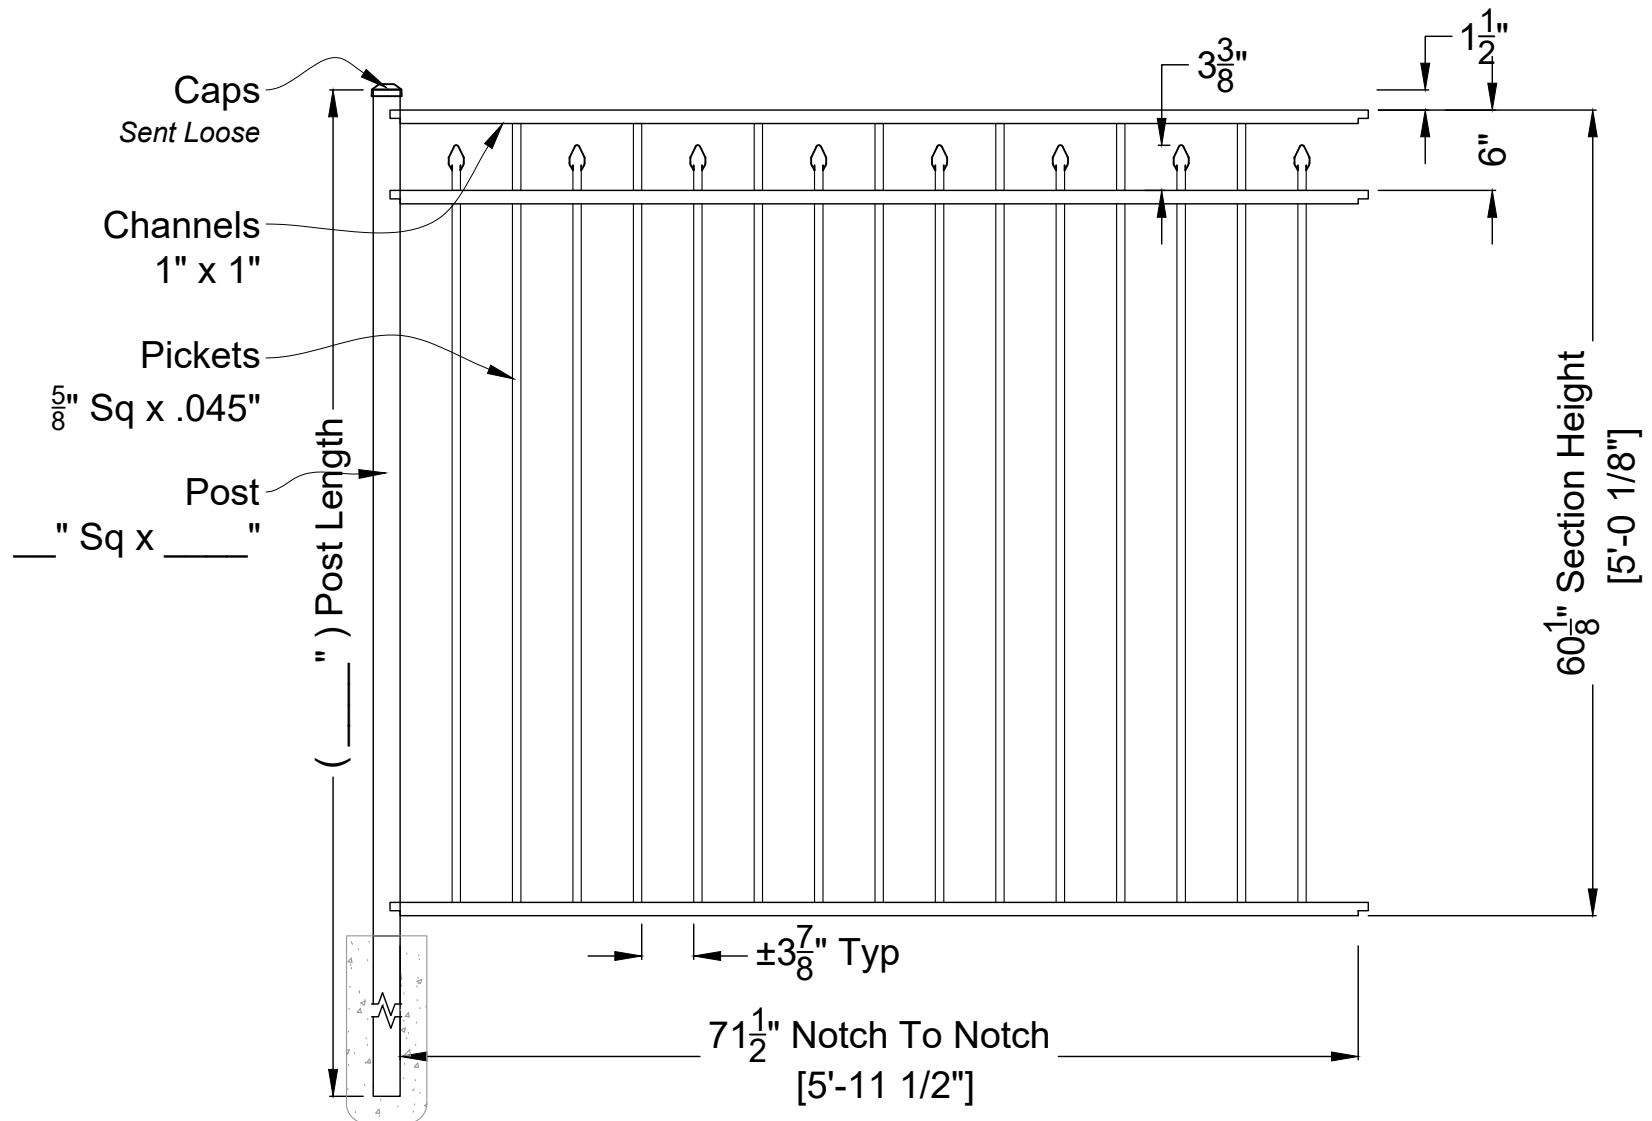

ELLA MARIE 3 RAIL RESIDENTIAL
Fence Panel: 60"H X 6'W - Smooth Bottom
ID#: EL60RES3S6SSTXXXM

ANTEBELLUM
Manufacturing

DO NOT SCALE DRAWING.
FOR DIMENSIONS NOT SHOWN CONTACT PLAN COORDINATOR FOR CLARIFICATION

1120 North Magnolia Ave Ocala, FL 34475

Ph: 352.877.3888

Em: Info@AntebellumMFG.Com

DRAWING NOTES:

Checked By: _____


Drawn By: _____

Order #: CAD Resource

Drawn Date: 28-Aug-23

Customer Signature: _____

Rev 00

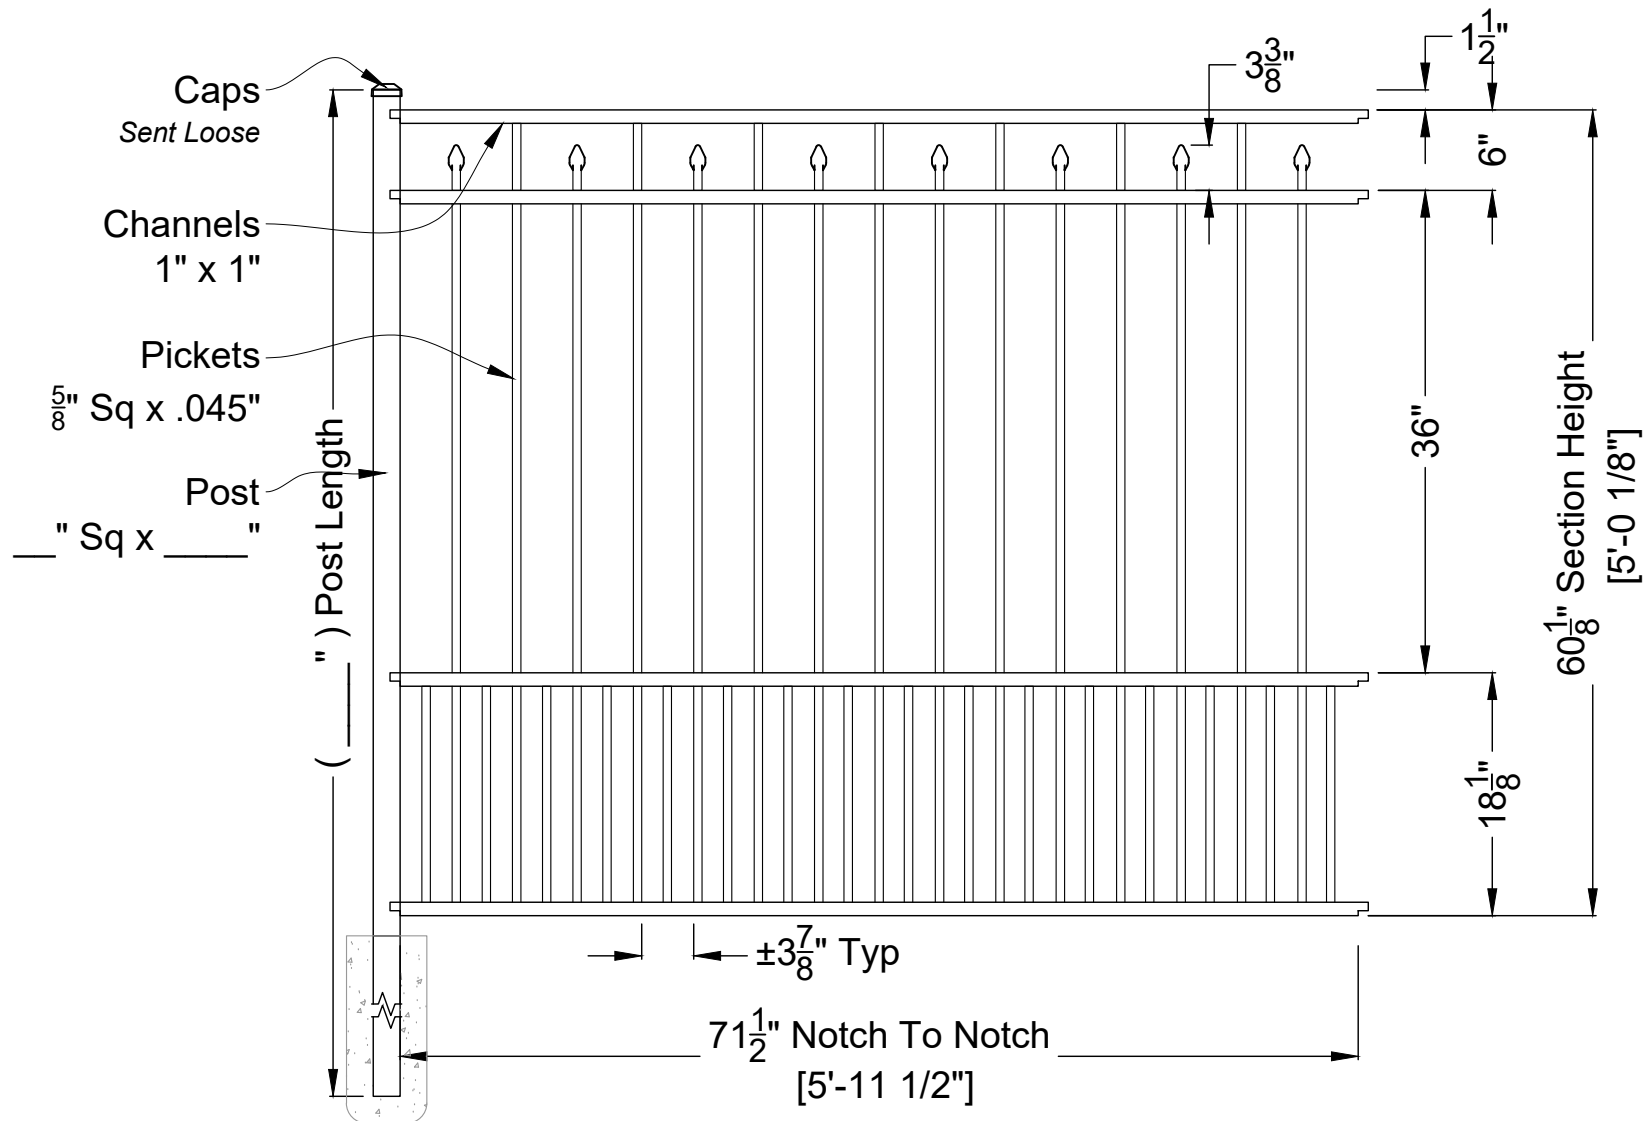

ELLA MARIE 4 RAIL RESIDENTIAL
Fence Panel: 60"H X 6"W - Smooth Bottom
ID#: EL60RES4S6SPUP183RDXXXM

ANTEBELLUM
Manufacturing

DO NOT SCALE DRAWING.
FOR DIMENSIONS NOT SHOWN CONTACT PLAN COORDINATOR FOR CLARIFICATION
1120 North Magnolia Ave Ocala, FL 34475
Ph: 352.877.3888
Em: Info@AntebellumMFG.Com


DRAWING NOTES:
Puppy Pickets - 18" High

Checked By: _____
Drawn By: _____

Order #: CAD Resource
Drawn Date: 15-Aug-23

Customer Signature: _____

Rev 00

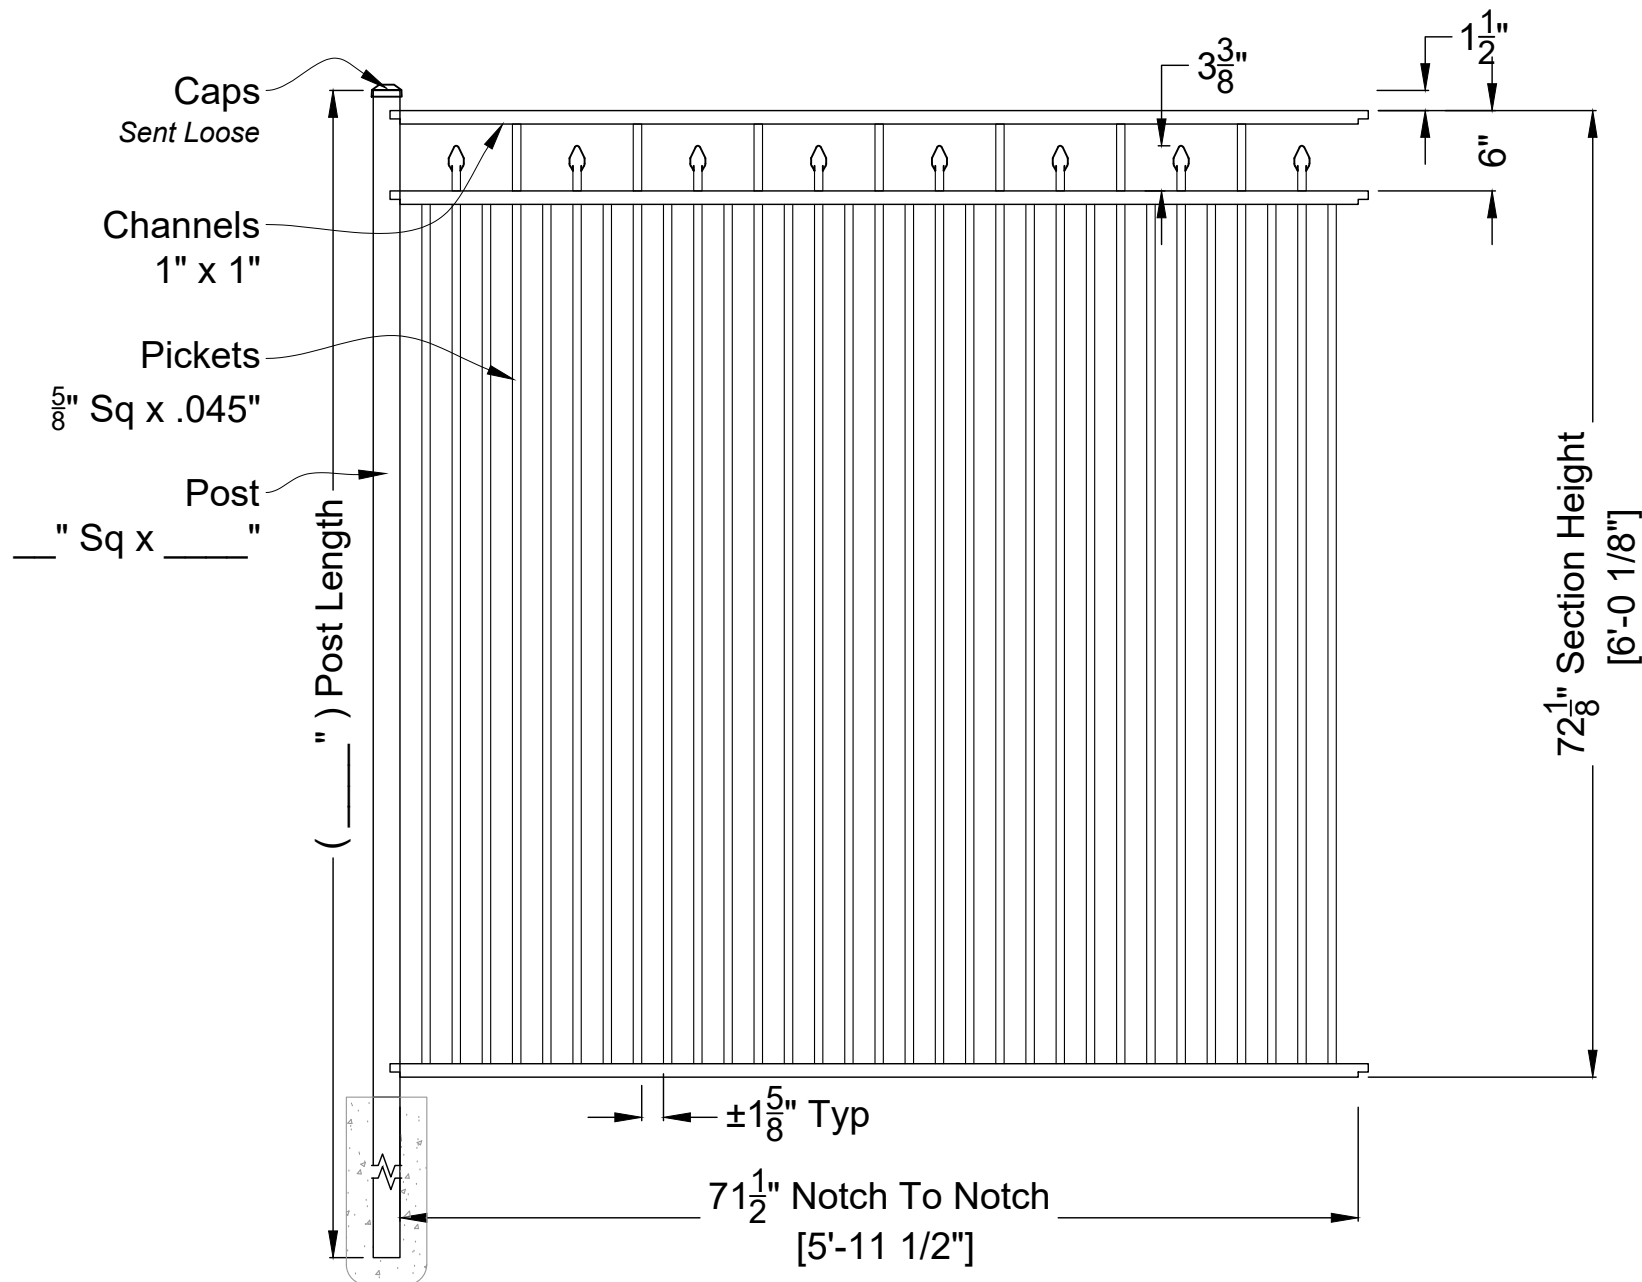

ELLA MARIE 3 RAIL RESIDENTIAL
Fence Panel: 72"H X 6'W - Smooth Bottom
ID#: EL72RES3S6SDBL2NDXXXM

ANTEBELLUM
Manufacturing

DO NOT SCALE DRAWING:
FOR DIMENSIONS NOT SHOWN CONTACT PLAN COORDINATOR FOR CLARIFICATION
1120 North Magnolia Ave Ocala, FL 34475
Ph: 352.877.3888
Em: Info@AntebellumMFG.Com

DRAWING NOTES:
Double Pickets - 2nd Rail Down

Checked By: _____


Drawn By: _____

Order #: CAD Resource

Drawn Date: 2-Nov-23

Customer Signature: _____

Rev 00

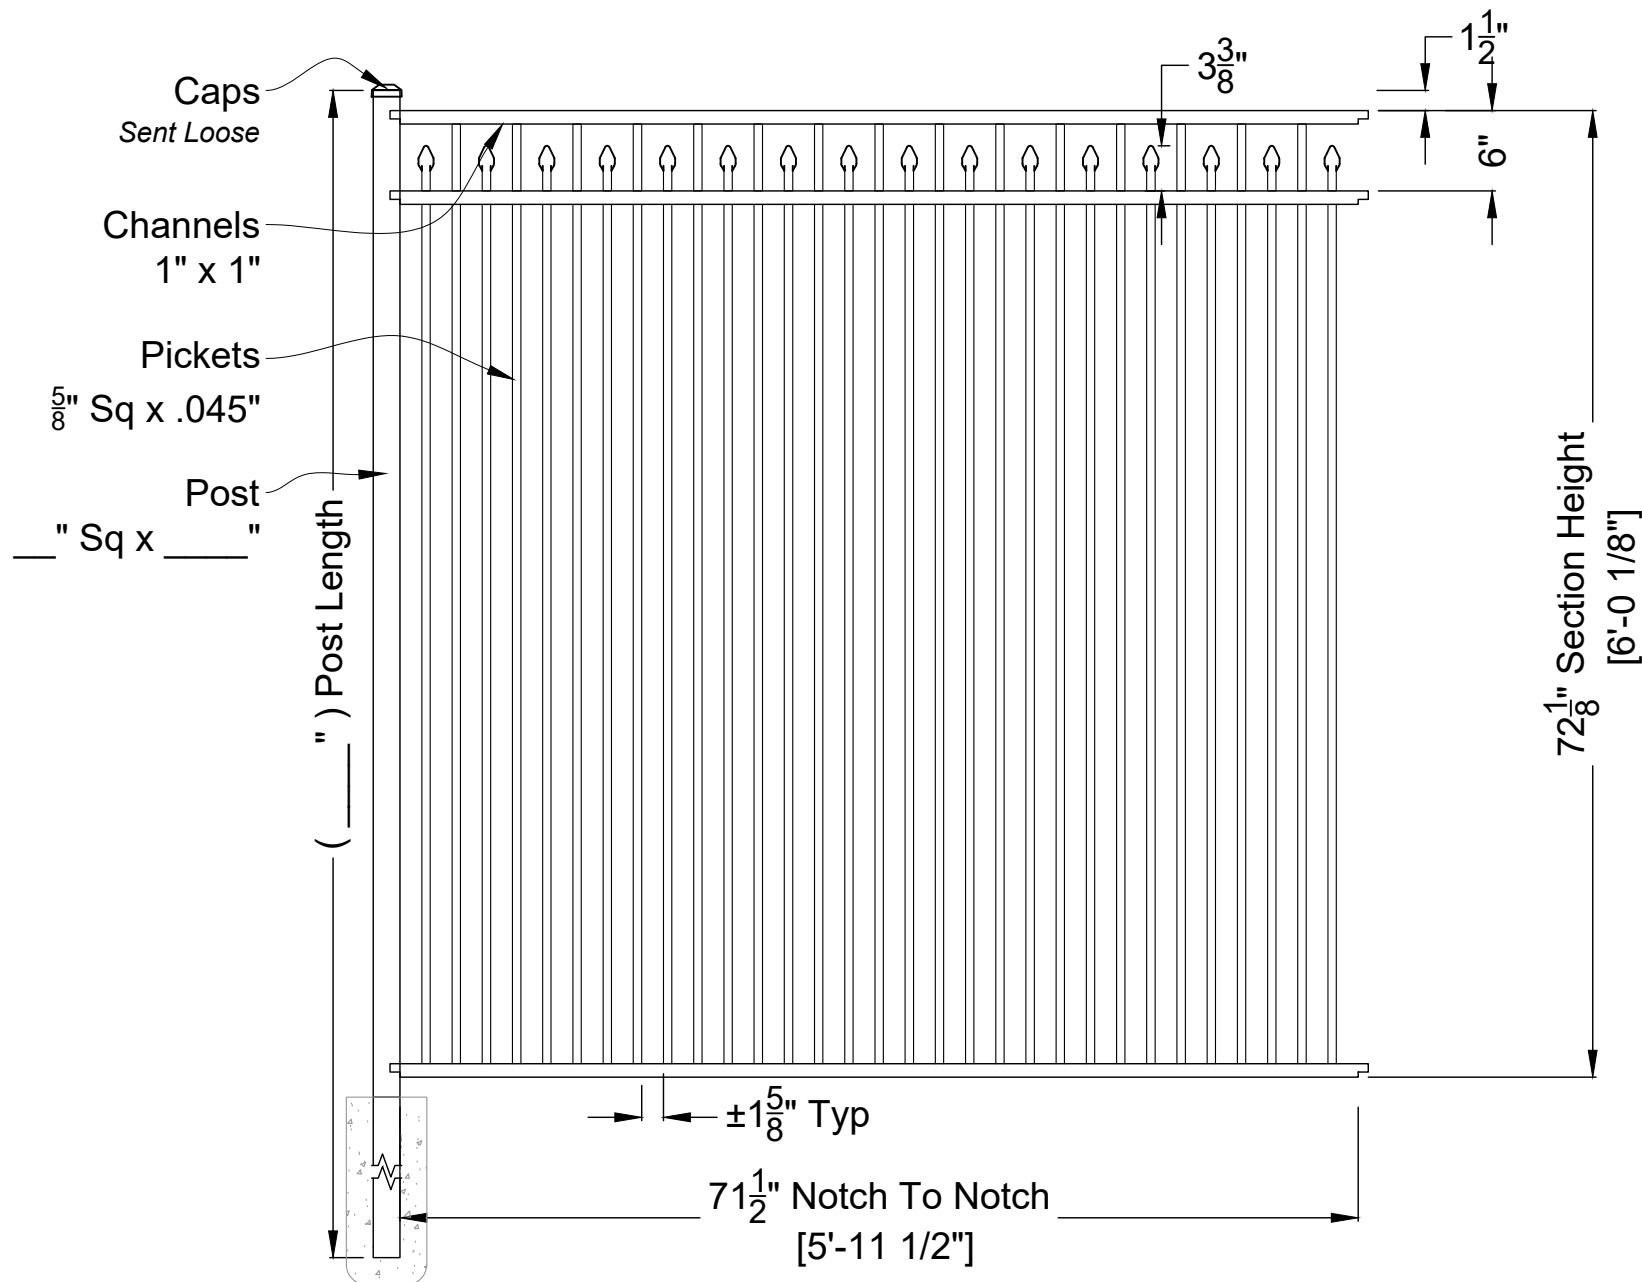

ELLA MARIE 3 RAIL RESIDENTIAL
Fence Panel: 72"H X 6'W - Smooth Bottom
ID#: EL72RES3S6SDBLTXXXM

ANTEBELLUM
Manufacturing

DRAWING NOTES:
Double Pickets - Top

DO NOT SCALE DRAWING.
FOR DIMENSIONS NOT SHOWN CONTACT PLAN COORDINATOR FOR CLARIFICATION

1120 North Magnolia Ave Ocala, FL 34475

Ph: 352.877.3888

Em: Info@AntebellumMFG.Com

Checked By: _____


Order #: CAD Resource

Drawn By: _____

Drawn Date: 2-Nov-23

Customer Signature: _____

Rev 00

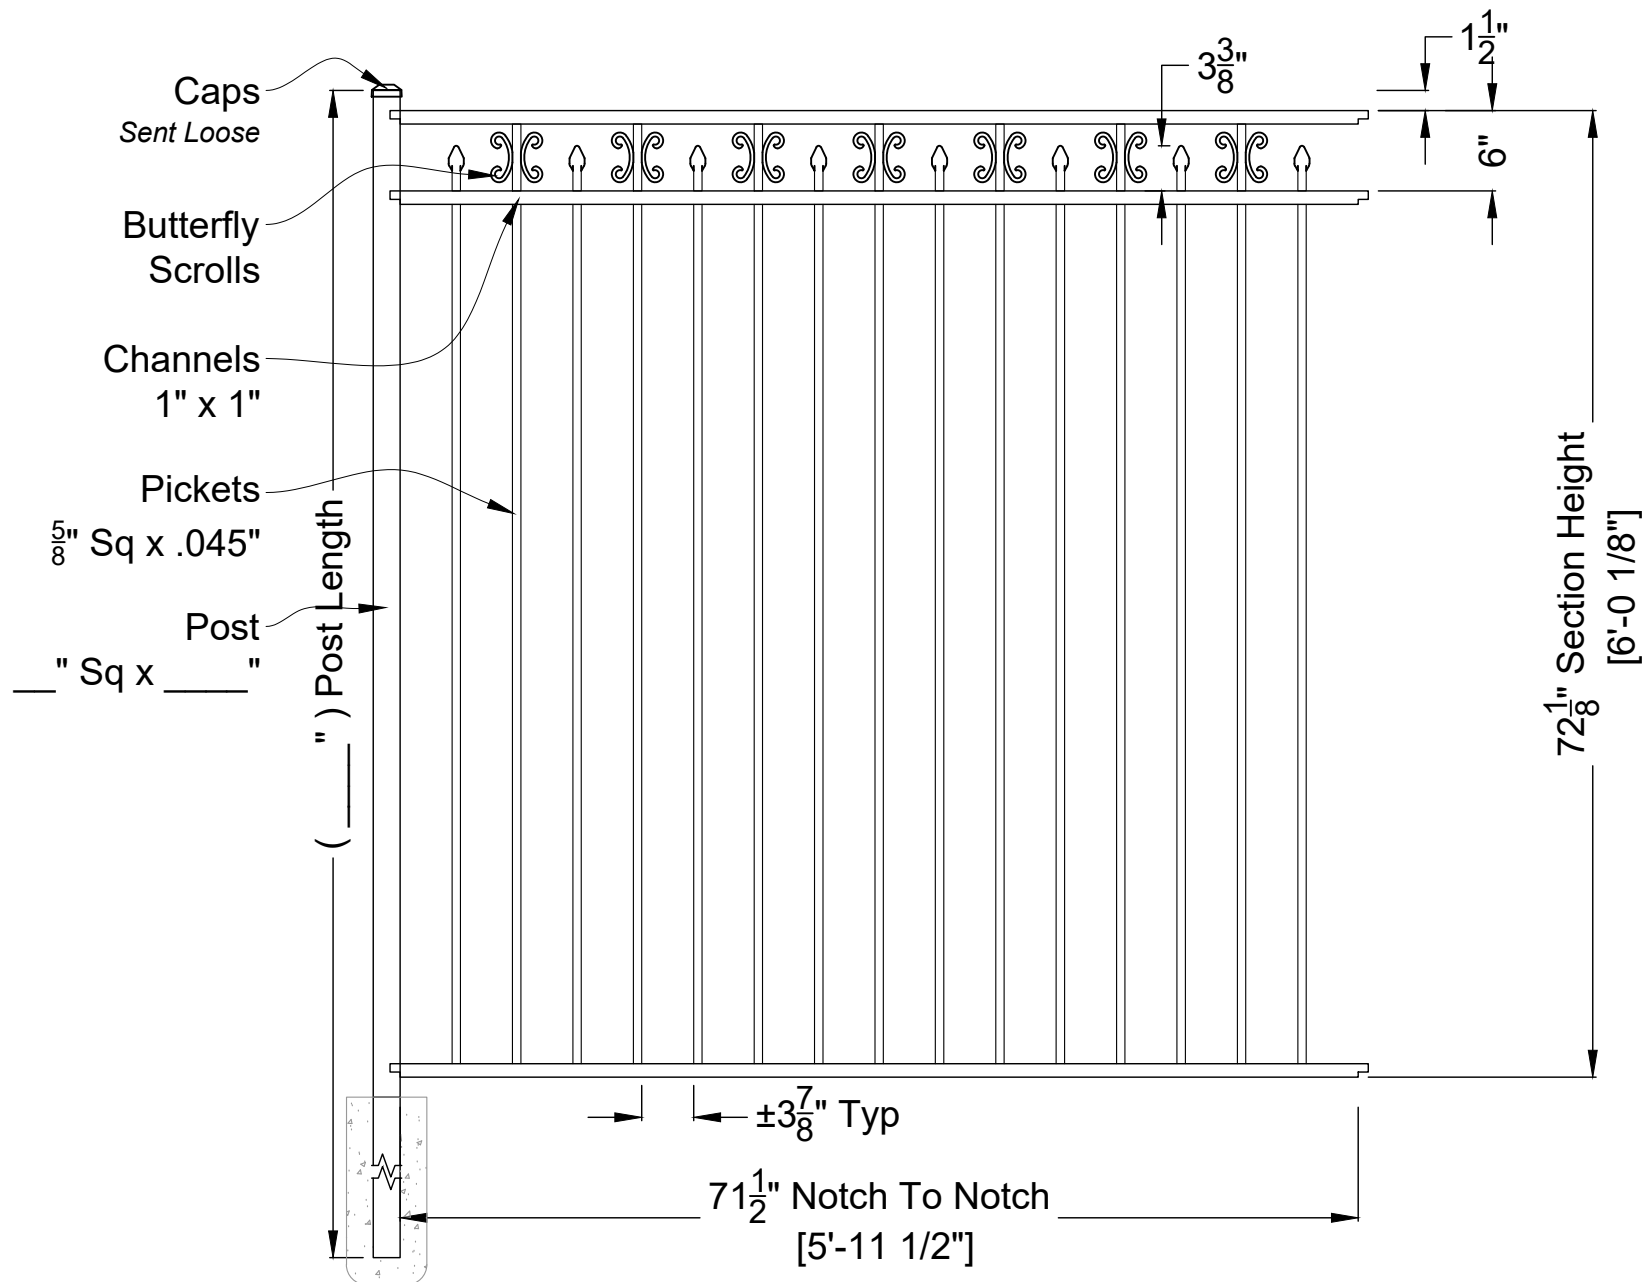

ELLA MARIE 3 RAIL RESIDENTIAL
Fence Panel: 72"H X 6"W - Smooth Bottom
ID#: EL72RES3S6SSTXXBM

ANTEBELLUM
Manufacturing

DRAWING NOTES:
Butterfly Scrolls - Every Other Picket

DO NOT SCALE DRAWING.
FOR DIMENSIONS NOT SHOWN CONTACT PLAN COORDINATOR FOR CLARIFICATION

1120 North Magnolia Ave Ocala, FL 34475

Ph: 352.877.3888

Em: Info@AntebellumMFG.Com

Checked By:


Order #: CAD Resource

Drawn By:

Drawn Date: 2-Nov-23

Customer Signature:

Rev 00

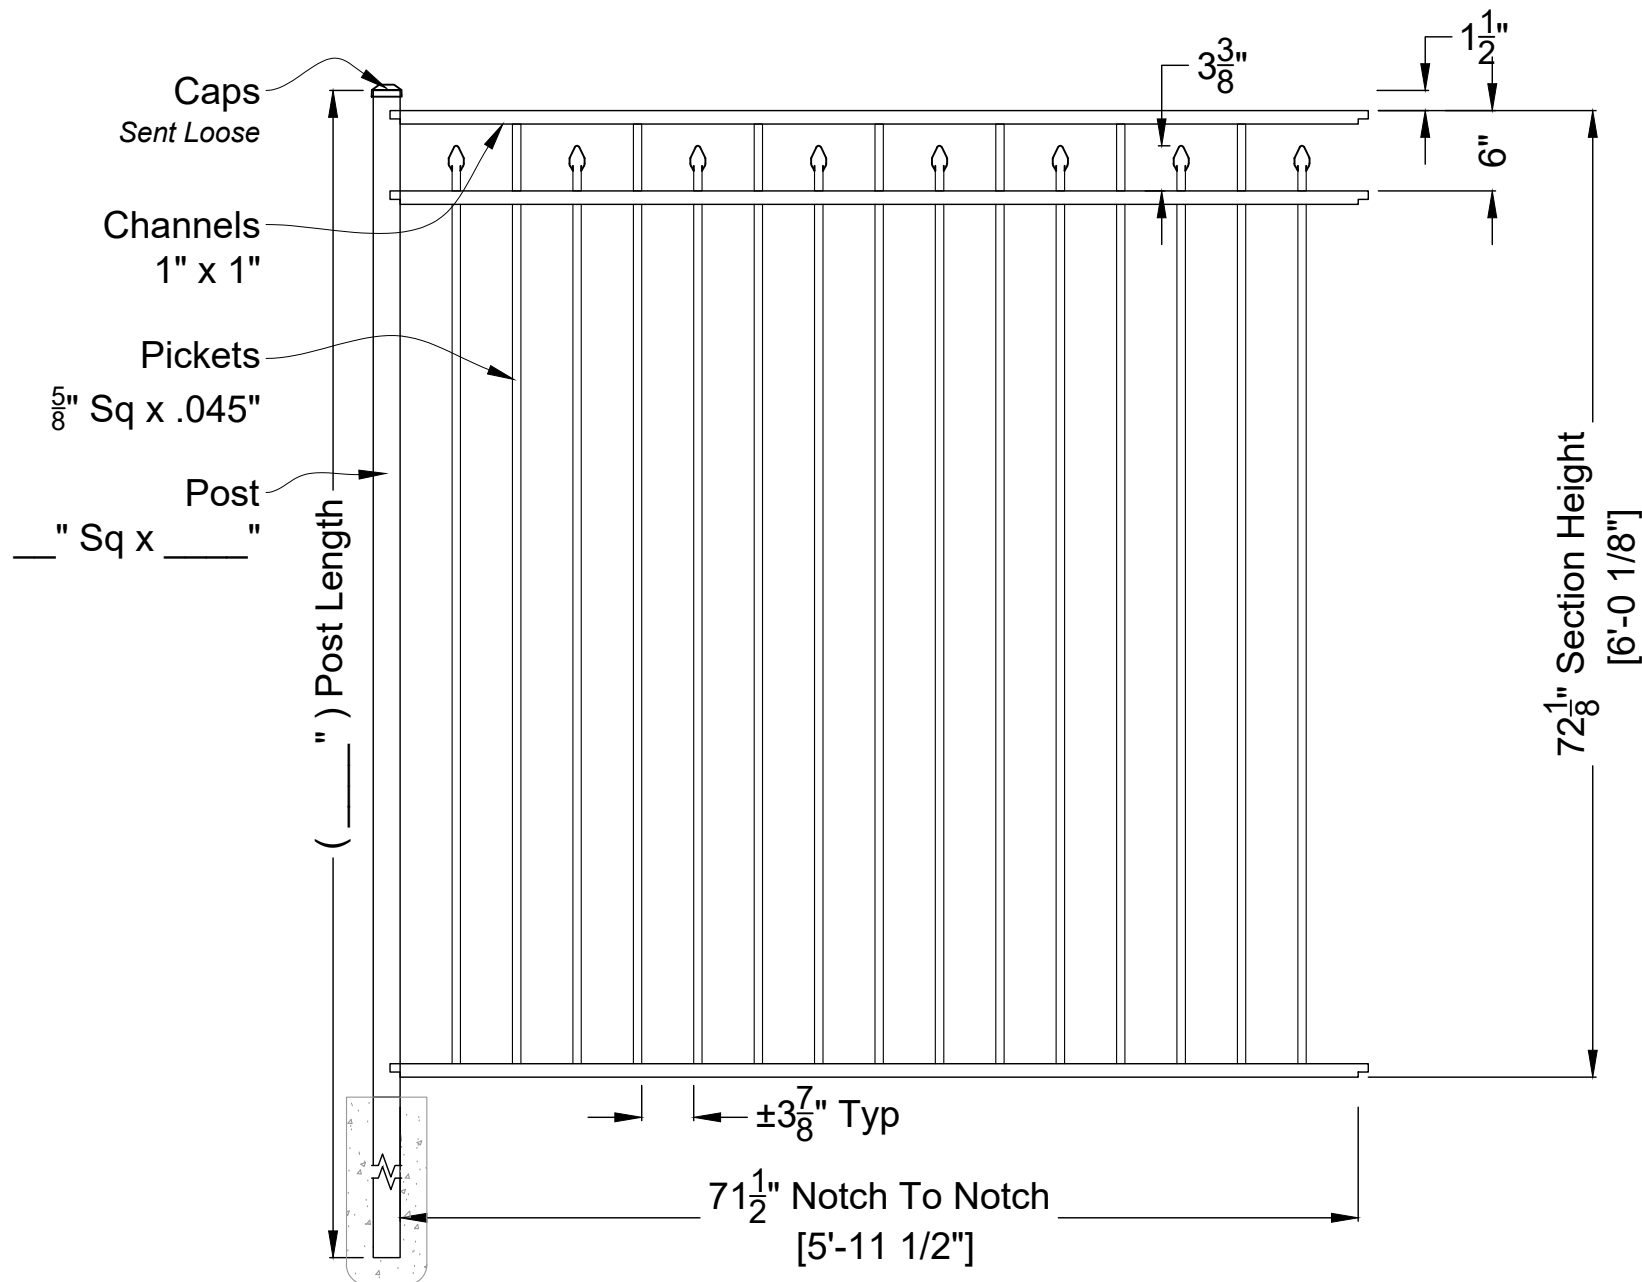

ELLA MARIE 3 RAIL RESIDENTIAL
Fence Panel: 72"H X 6"W - Smooth Bottom
ID#: EL72RES3S6SSTXXXM

ANTEBELLUM
Manufacturing

DO NOT SCALE DRAWING.
FOR DIMENSIONS NOT SHOWN CONTACT PLAN COORDINATOR FOR CLARIFICATION

1120 North Magnolia Ave Ocala, FL 34475

Ph: 352.877.3888

Em: Info@AntebellumMFG.Com

DRAWING NOTES:

Checked By: _____


Drawn By: _____

Order #: CAD Resource

Drawn Date: 2-Nov-23

Customer Signature: _____

Rev 00

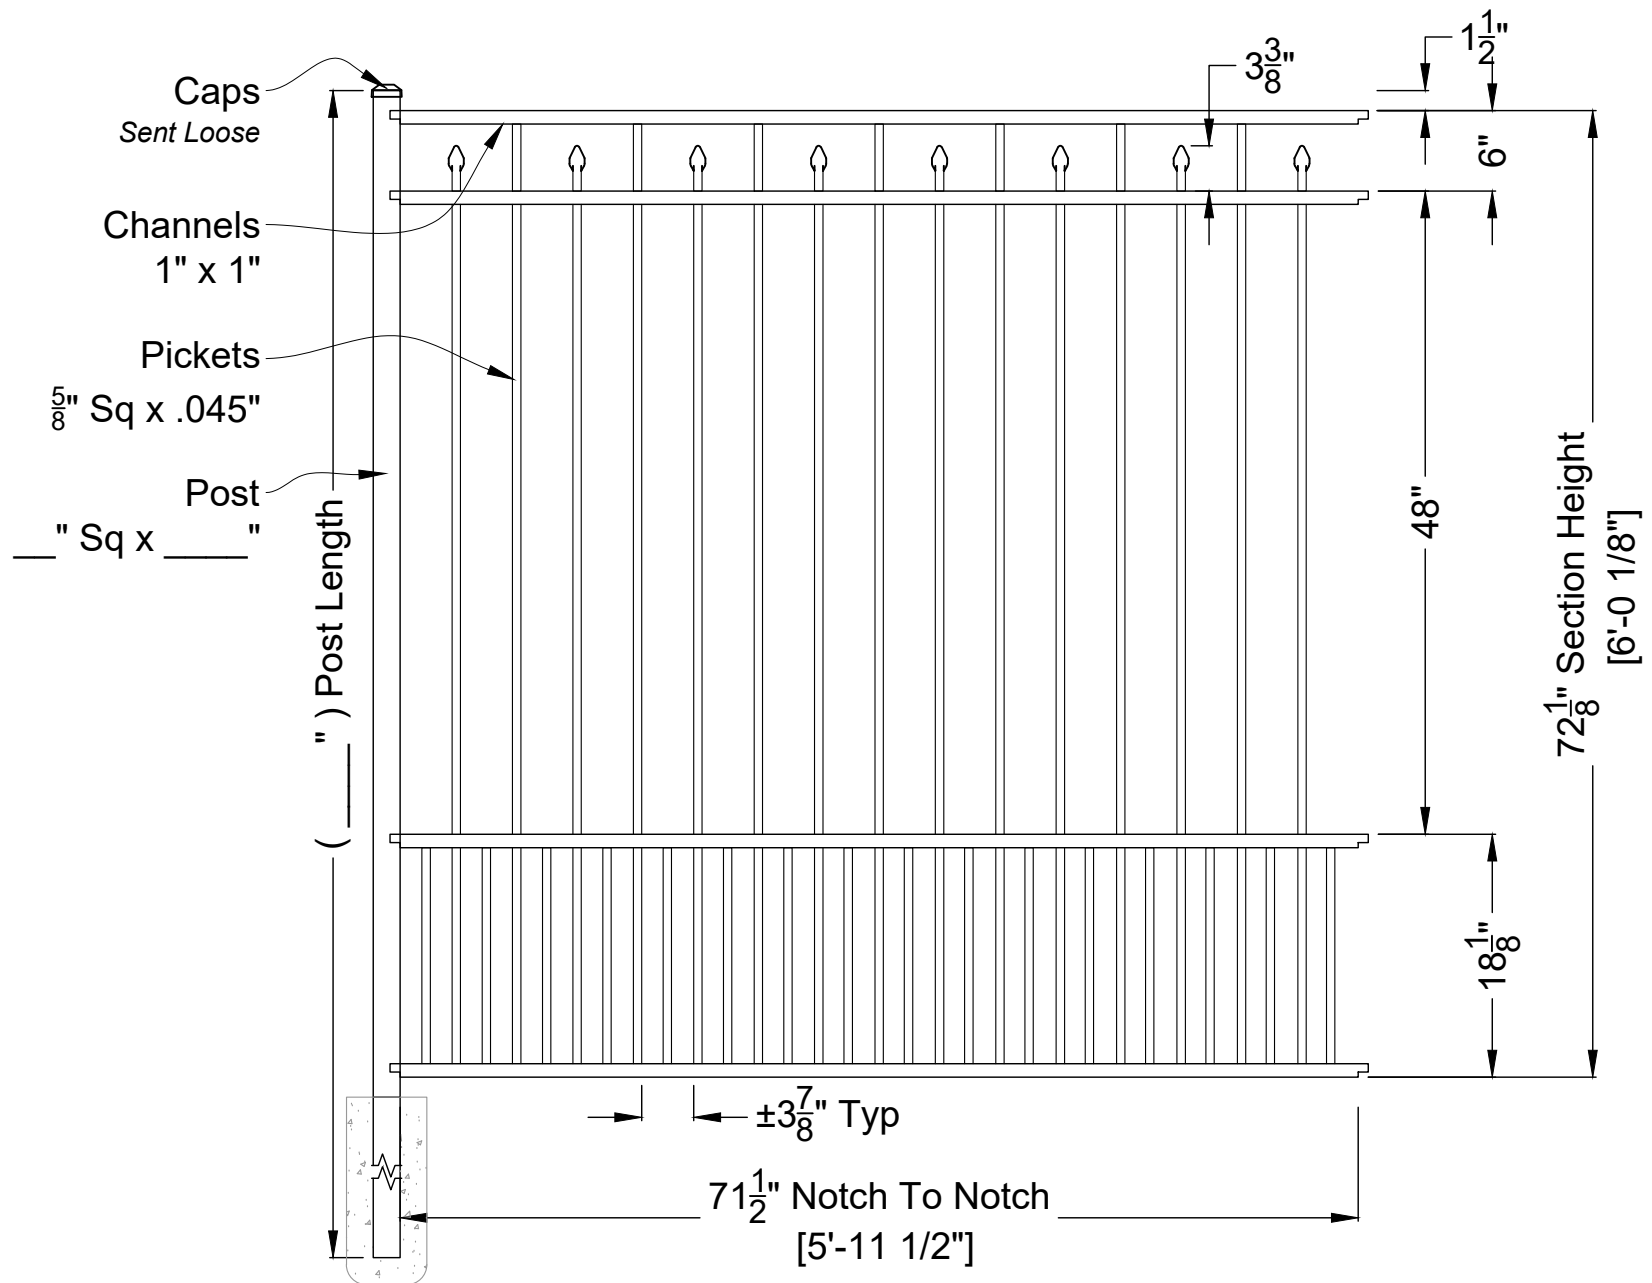

ELLA MARIE 4 RAIL RESIDENTIAL
Fence Panel: 72"H X 6'W - Smooth Bottom
ID#: EL72RES4S6SPUP183RDXXXM

ANTEBELLUM
Manufacturing
DO NOT SCALE DRAWING.
FOR DIMENSIONS NOT SHOWN CONTACT PLAN COORDINATOR FOR CLARIFICATION
1120 North Magnolia Ave Ocala, FL 34475
Ph: 352.877.3888
Em: Info@AntebellumMFG.Com

DRAWING NOTES:
Puppy Pickets - 18" High

Checked By: _____

Drawn By: _____

Order #: CAD Resource

Drawn Date: 2-Nov-23

Customer Signature: _____

Rev 00