


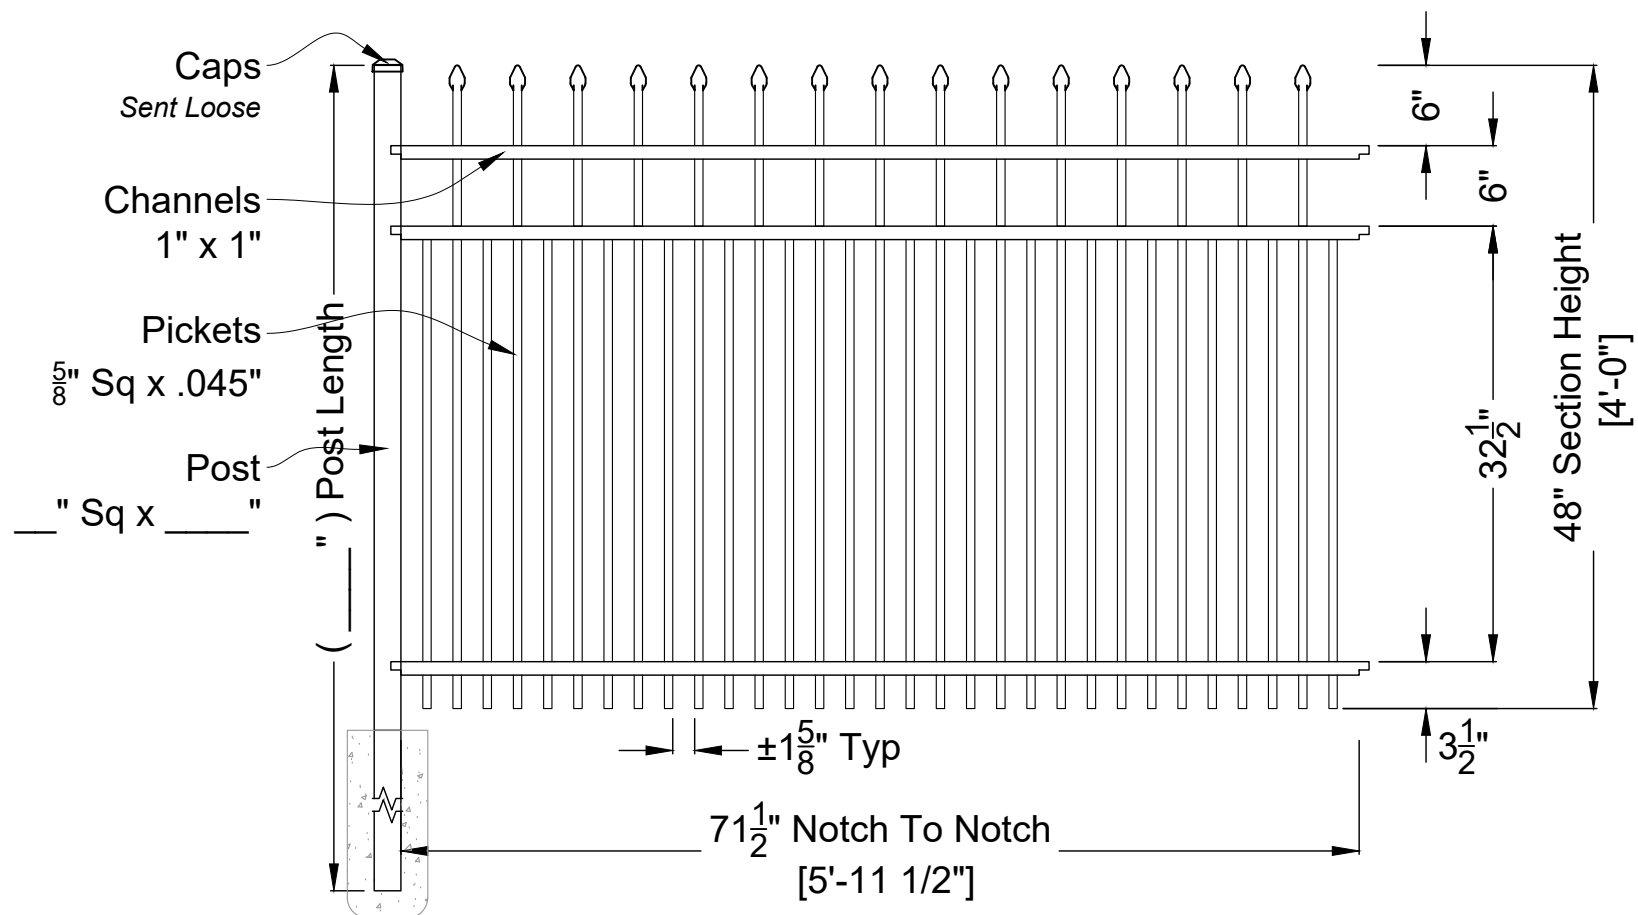

ABIGAIL 3 RAIL RESIDENTIAL
Fence Panel: 48"H X 6"W - Rake Bottom
ID#: AB48RES3R6SDBL2NDXXXM

ANTEBELLUM
Manufacturing

DO NOT SCALE DRAWING.
FOR DIMENSIONS NOT SHOWN CONTACT PLAN COORDINATOR FOR CLARIFICATION

1120 North Magnolia Ave Ocala, FL 34475

Ph: 352.877.3888

Em: Info@AntebellumMFG.Com

DRAWING NOTES:

Double Pickets - 2nd Rail Down

Checked By: _____


Drawn By: _____

Order #: CAD Resource

Drawn Date: 16-Aug-23

Customer Signature: _____

Rev 00

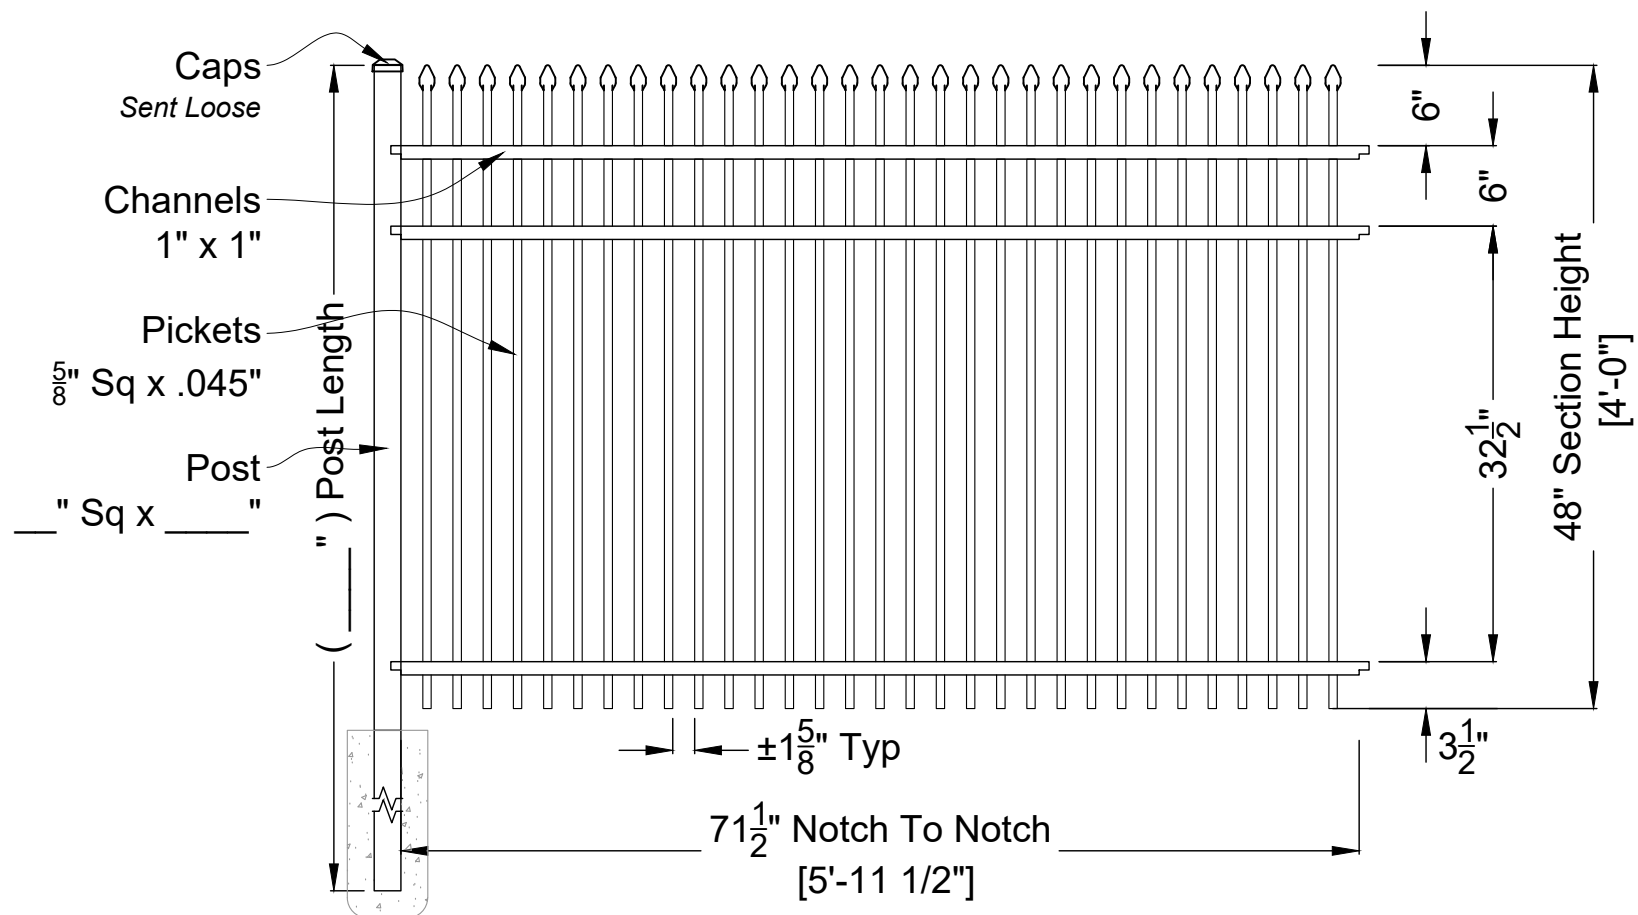

ABIGAIL 3 RAIL RESIDENTIAL
Fence Panel: 48"H X 6"W - Rake Bottom
ID#: AB48RES3R6SDBLFULLXXM



DO NOT SCALE DRAWING.
FOR DIMENSIONS NOT SHOWN CONTACT PLAN COORDINATOR FOR CLARIFICATION

1120 North Magnolia Ave Ocala, FL 34475

Ph: 352.877.3888

Em: Info@AntebellumMFG.Com

DRAWING NOTES:
Double Pickets - Full

Checked By: _____


Drawn By: _____

Order #: CAD Resource

Drawn Date: 16-Aug-23

Customer Signature: _____

Rev 00

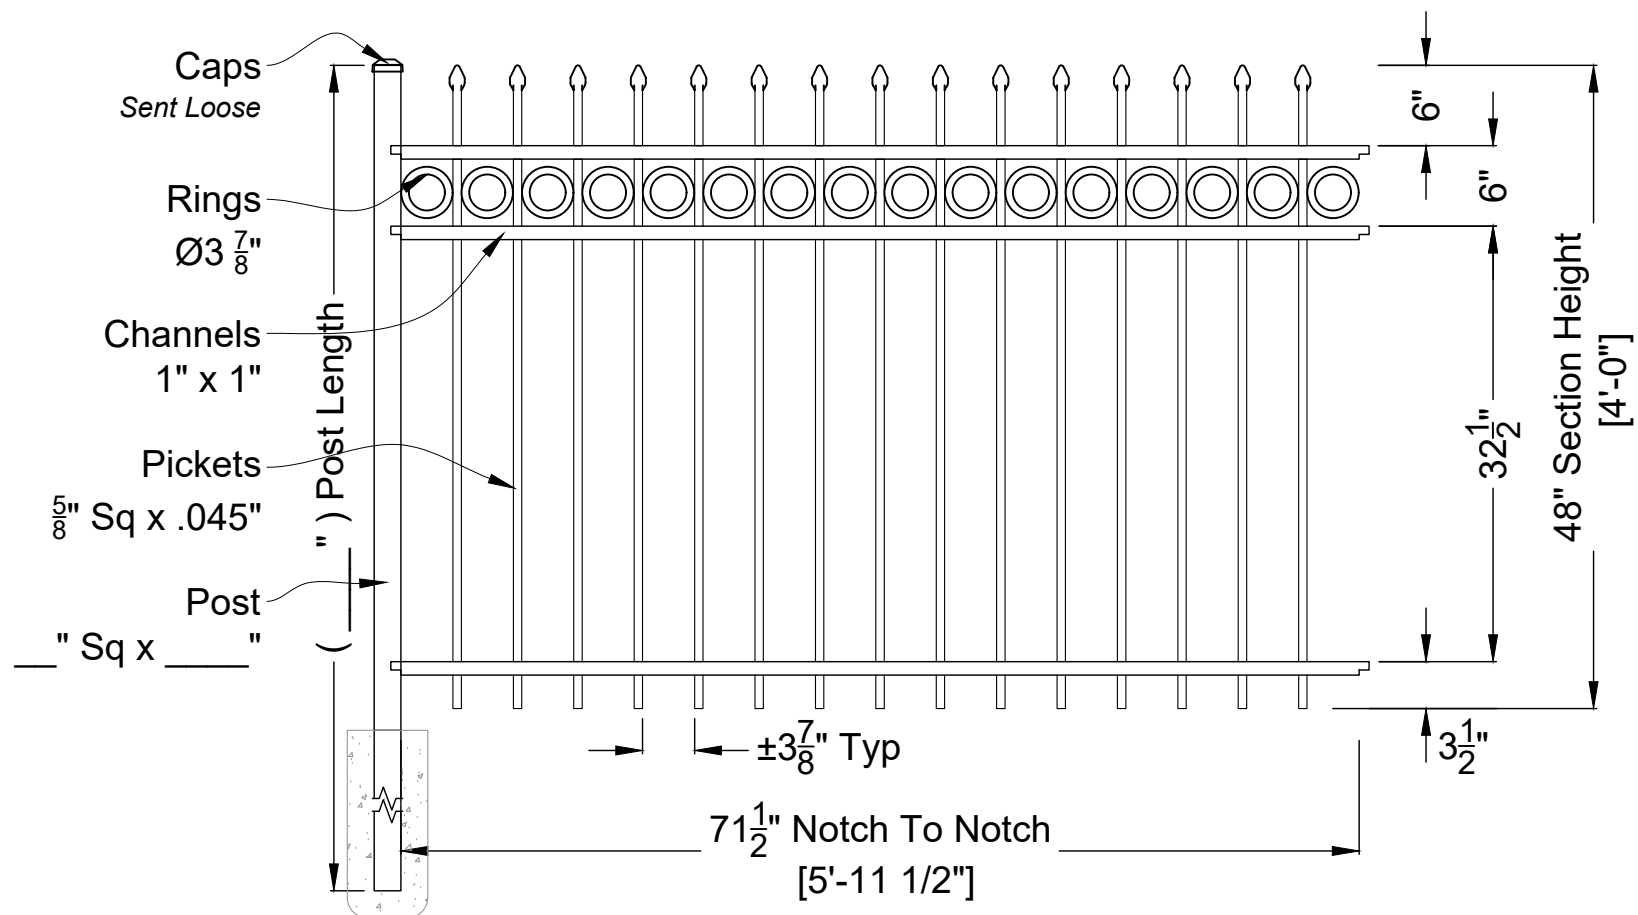

ABIGAIL 3 RAIL RESIDENTIAL
Fence Panel: 48"H X 6"W - Rake Bottom
ID#: AB48RES3R6SSFULLXRXM

ANTEBELLUM
Manufacturing

DO NOT SCALE DRAWING.
FOR DIMENSIONS NOT SHOWN CONTACT PLAN COORDINATOR FOR CLARIFICATION

1120 North Magnolia Ave Ocala, FL 34475

Ph: 352.877.3888

Em: Info@AntebellumMFG.Com

DRAWING NOTES:

Rings - Top

Checked By:


Order #: CAD Resource

Drawn By:

Drawn Date: 13-Sep-23

Customer Signature:

Rev 00

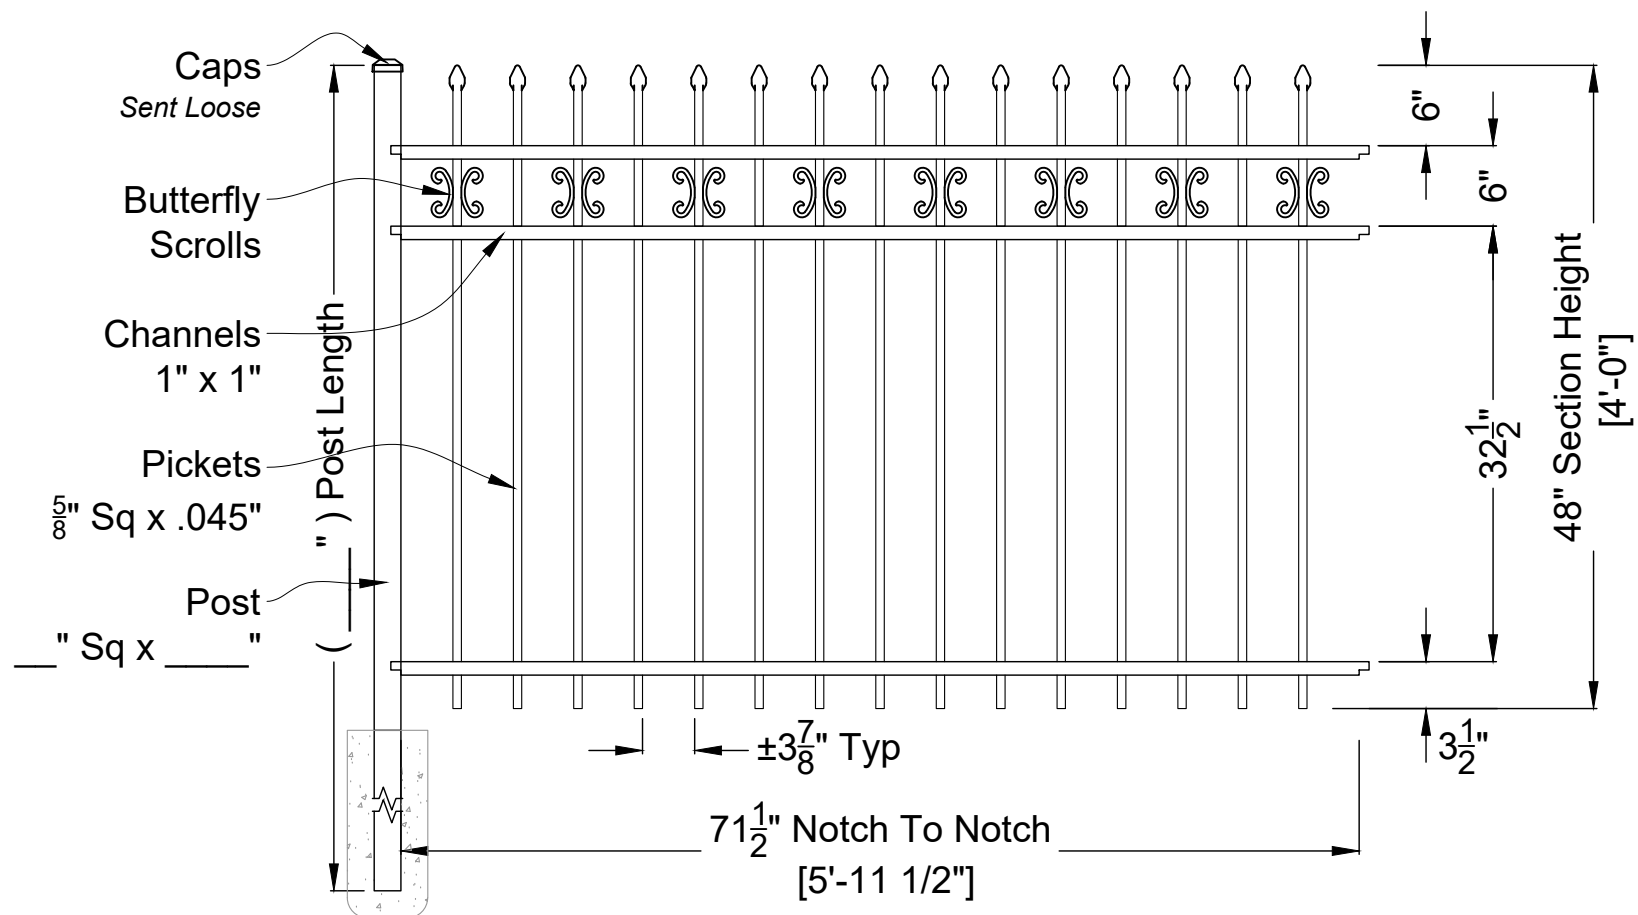

ABIGAIL 3 RAIL RESIDENTIAL
Fence Panel: 48"H X 6'W - Rake Bottom
ID#: AB48RES3R6SSFULLXXBM

ANTEBELLUM
Manufacturing

DO NOT SCALE DRAWING.
FOR DIMENSIONS NOT SHOWN CONTACT PLAN COORDINATOR FOR CLARIFICATION

1120 North Magnolia Ave Ocala, FL 34475

Ph: 352.877.3888

Em: Info@AntebellumMFG.Com

DRAWING NOTES:

Butterfly Scrolls - Every Other Picket

Checked By: _____


Drawn By: _____

Order #: CAD Resource

Drawn Date: 31-Oct-23

Customer Signature: _____

Rev 00

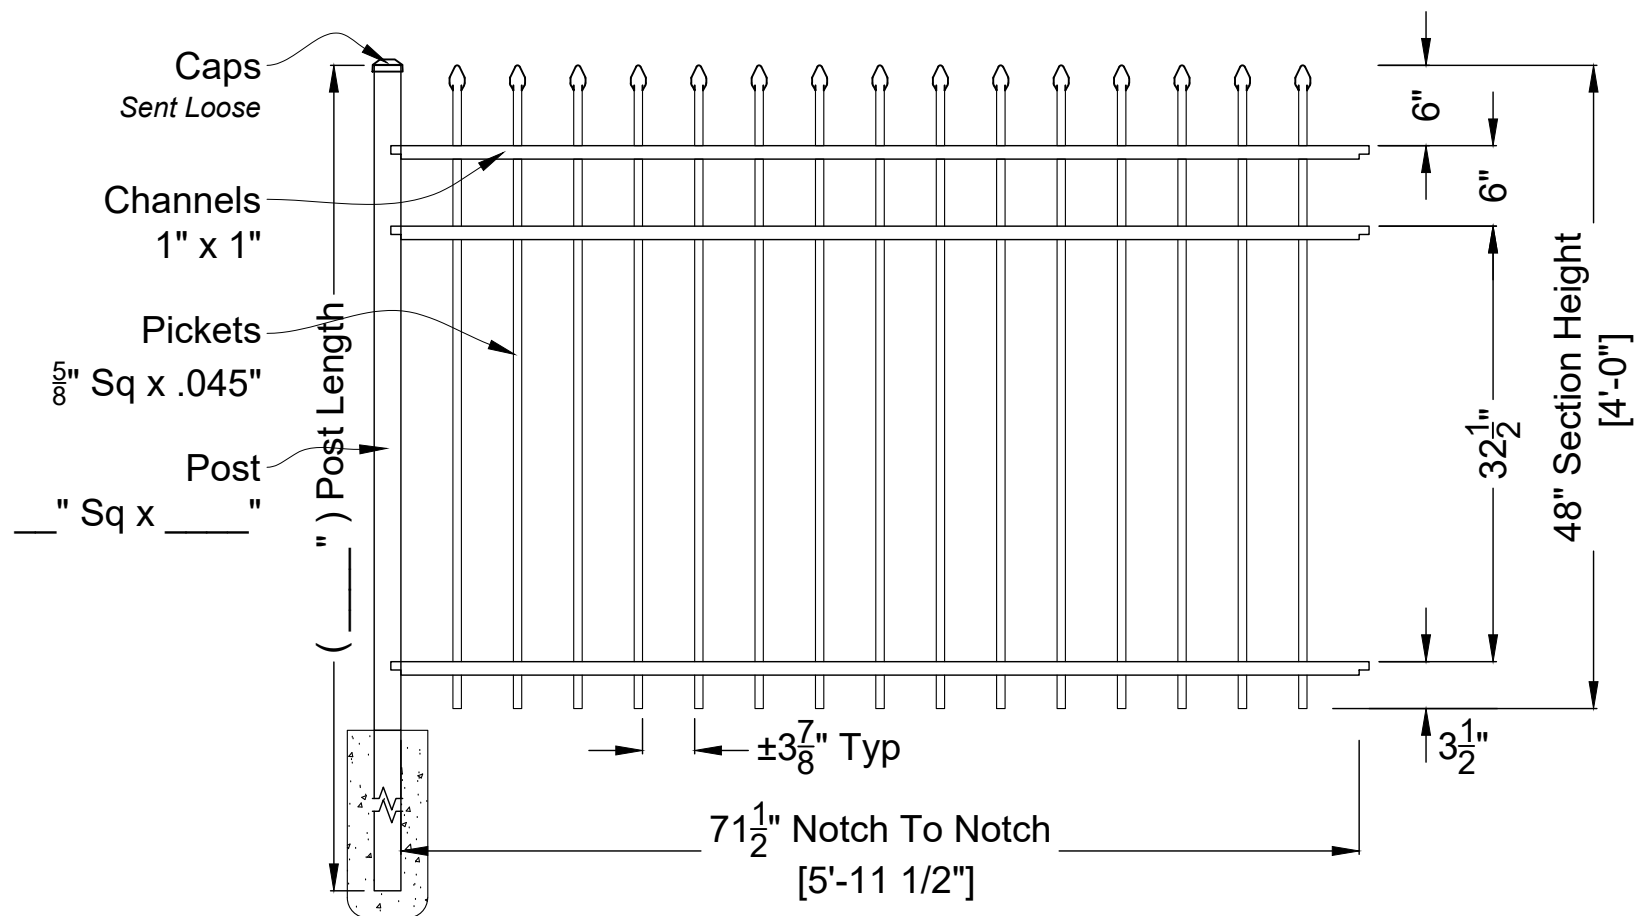

ABIGAIL 3 RAIL RESIDENTIAL
Fence Panel: 48"H X 6"W - Rake Bottom
ID#: AB48RES3R6SSFULLXXXM

ANTEBELLUM
Manufacturing
DO NOT SCALE DRAWING
FOR DIMENSIONS NOT SHOWN CONTACT PLAN COORDINATOR FOR CLARIFICATION
1120 North Magnolia Ave Ocala, FL 34475
Ph: 352.877.3888
Em: Info@AntebellumMFG.Com

DRAWING NOTES:

Checked By:


Order #: CAD Resource

Drawn By:

Drawn Date: 4-Mar-23

Customer Signature:

Rev 00

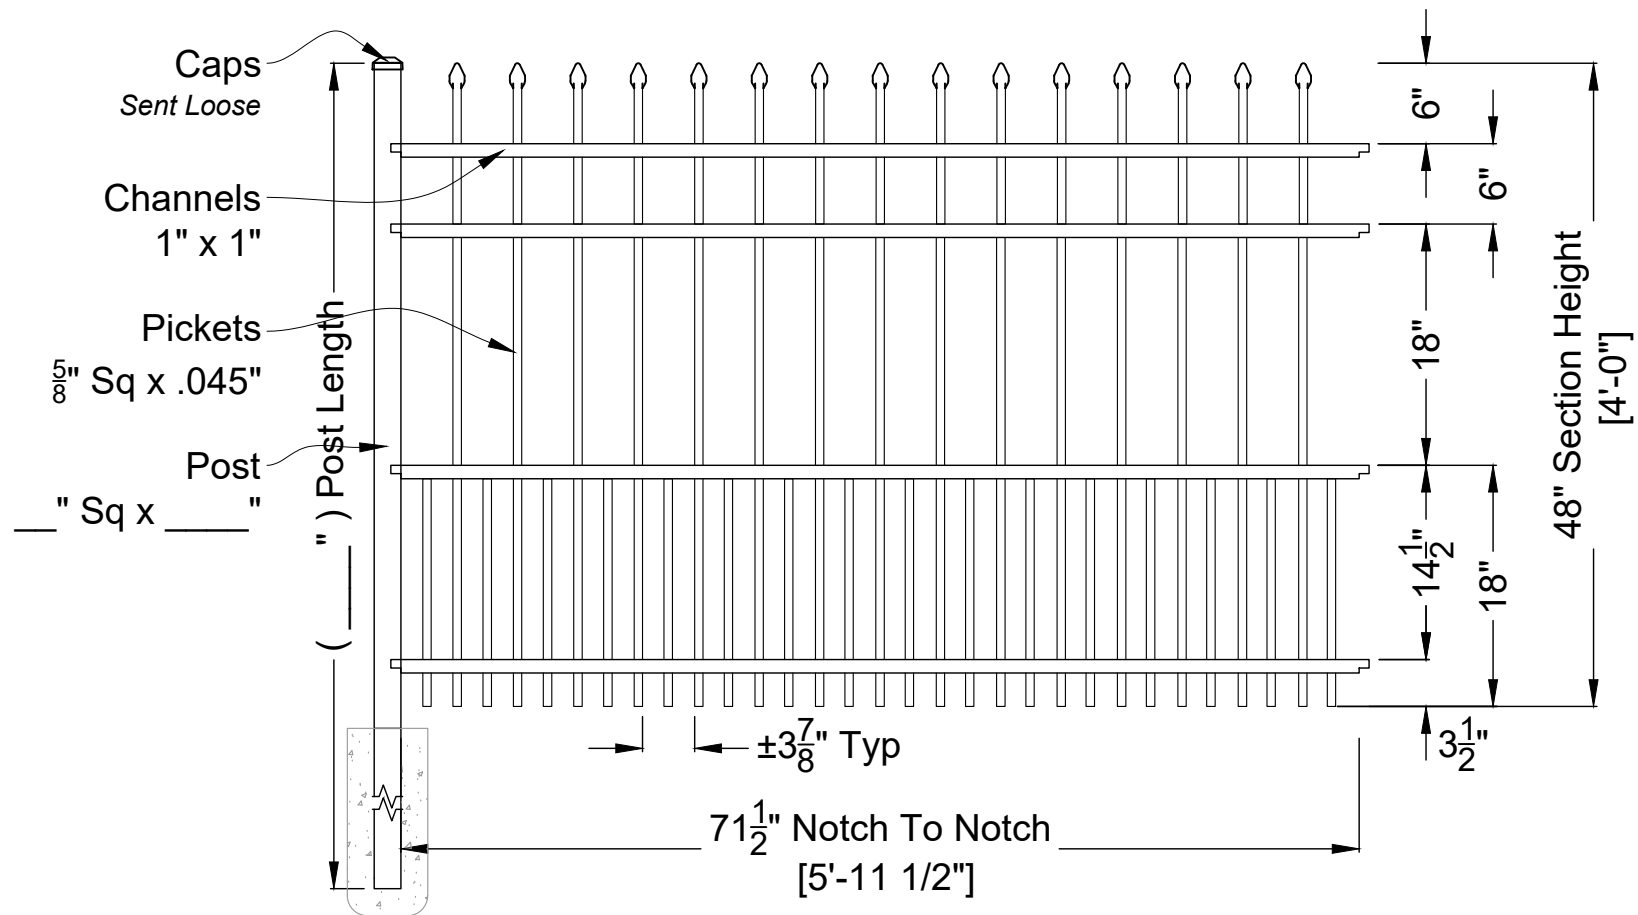

ABIGAIL 4 RAIL RESIDENTIAL
Fence Panel: 48"H X 6"W - Rake Bottom
ID#: AB48RES4R6SPUP183RDXXXM

ANTEBELLUM
Manufacturing
DO NOT SCALE DRAWING.
FOR DIMENSIONS NOT SHOWN CONTACT PLAN COORDINATOR FOR CLARIFICATION
1120 North Magnolia Ave Ocala, FL 34475
Ph: 352.877.3888
Em: Info@AntebellumMFG.Com


DRAWING NOTES:
Puppy Pickets - 18" High

Checked By: _____
Drawn By: _____

Order #: CAD Resource
Drawn Date: 15-Aug-23

Customer Signature: _____

Rev 00

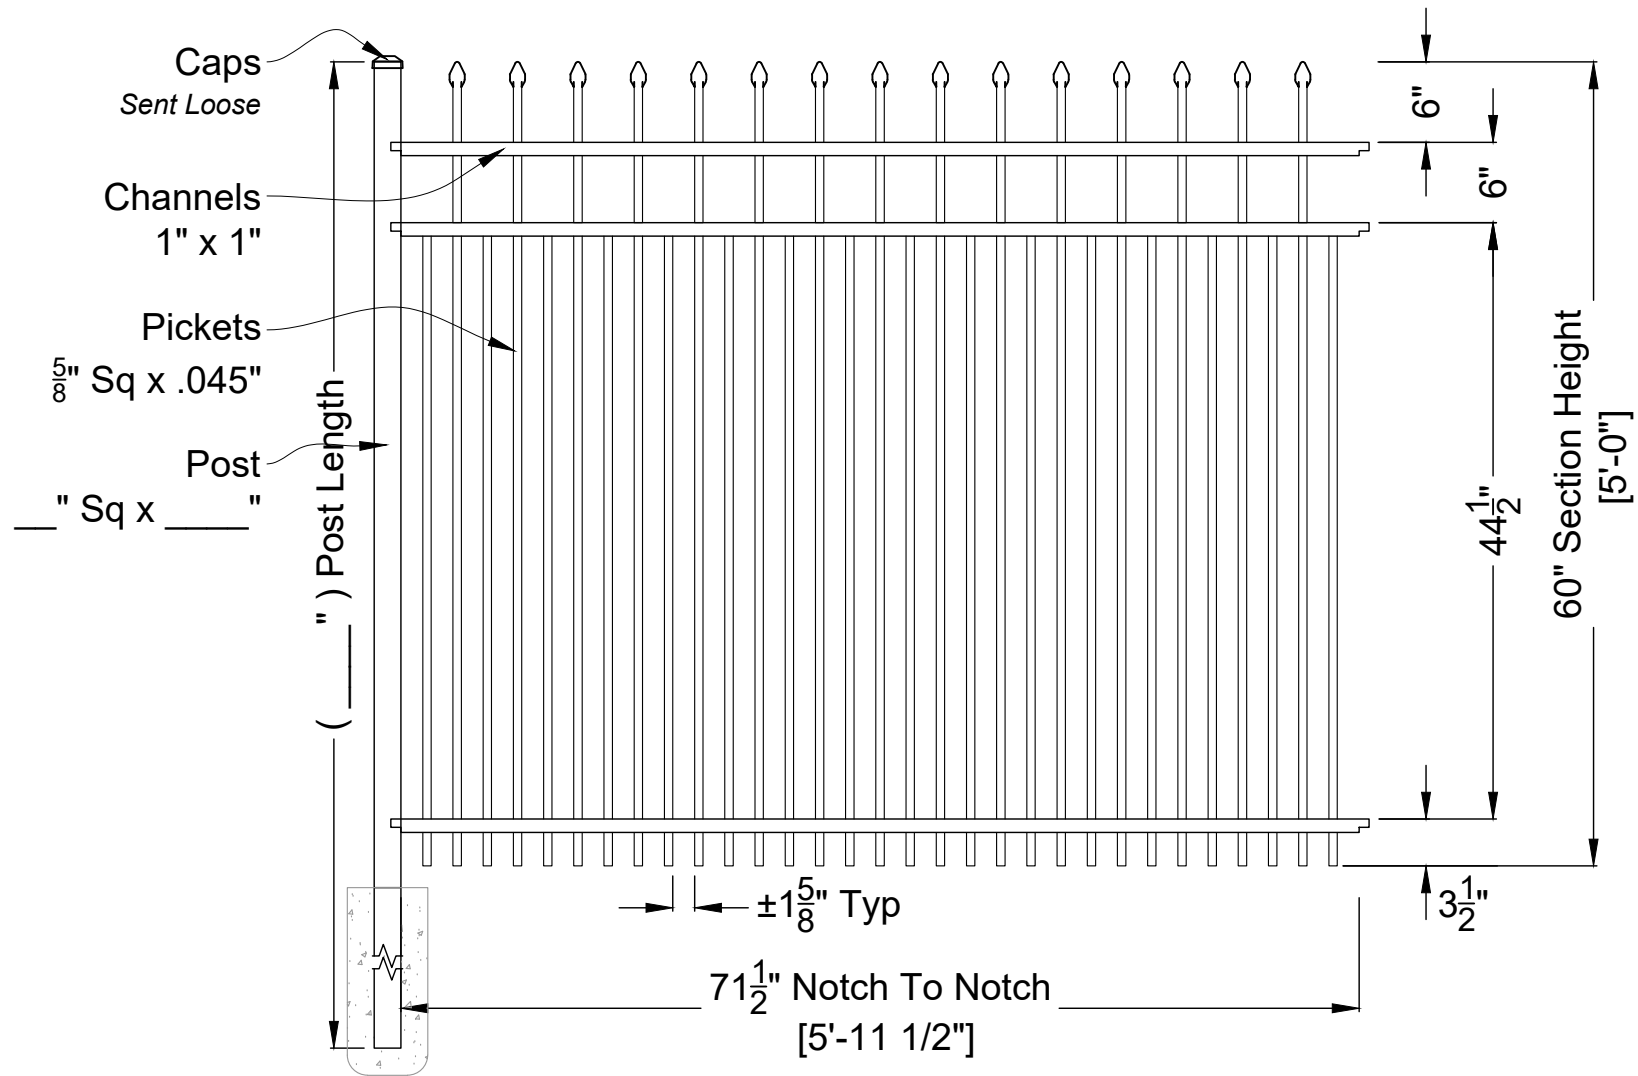

ABIGAIL 3 RAIL RESIDENTIAL
Fence Panel: 60"H X 6"W - Rake Bottom
ID#: AB60RES3R6SDBL2NDXXXM

ANTEBELLUM
Manufacturing

DO NOT SCALE DRAWING.
FOR DIMENSIONS NOT SHOWN CONTACT PLAN COORDINATOR FOR CLARIFICATION

1120 North Magnolia Ave Ocala, FL 34475

Ph: 352.877.3888

Em: Info@AntebellumMFG.Com

DRAWING NOTES:

Double Pickets - 2nd Rail Down

Checked By: _____


Drawn By: _____

Order #: CAD Resource

Drawn Date: 31-Oct-23

Customer Signature: _____

Rev 00

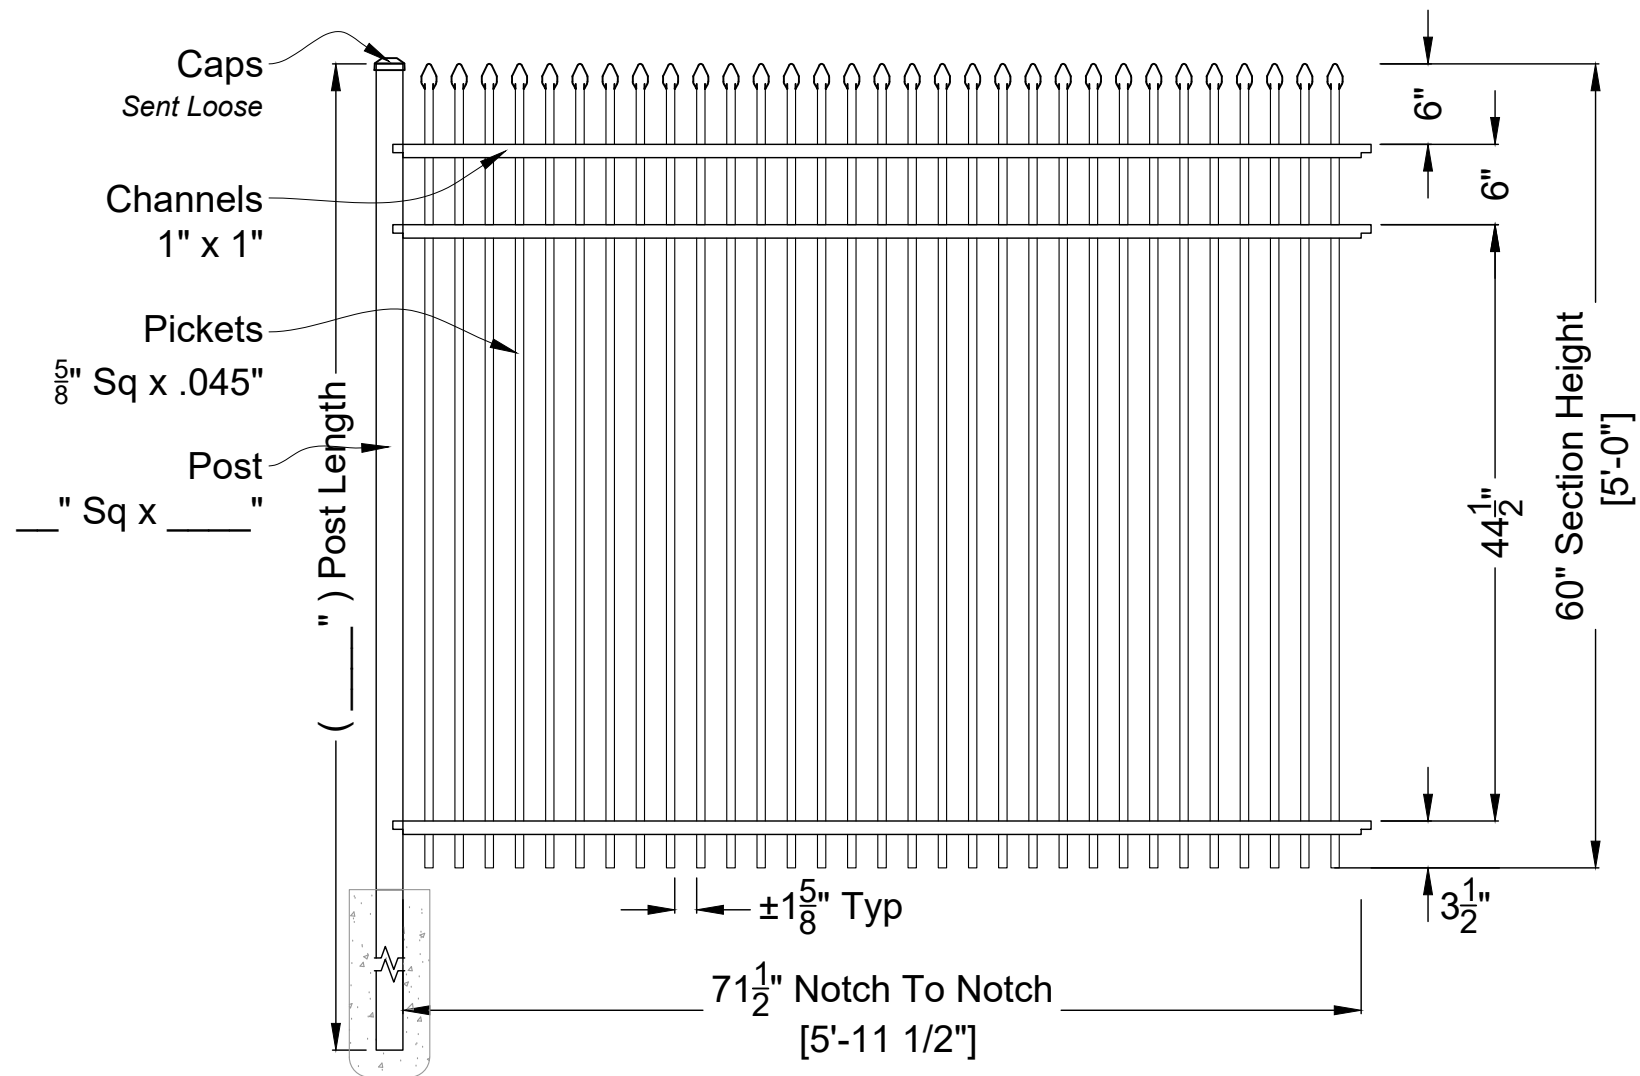

ABIGAIL 3 RAIL RESIDENTIAL
Fence Panel: 60"H X 6"W - Rake Bottom
ID#: AB60RES3R6SDBLFULLXXM

ANTEBELLUM
Manufacturing

DO NOT SCALE DRAWING.
FOR DIMENSIONS NOT SHOWN CONTACT PLAN COORDINATOR FOR CLARIFICATION

1120 North Magnolia Ave Ocala, FL 34475

Ph: 352.877.3888

Em: Info@AntebellumMFG.Com

DRAWING NOTES:
Double Pickets - Full

Checked By: _____


Drawn By: _____

Order #: CAD Resource

Drawn Date: 31-Oct-23

Customer Signature: _____

Rev 00

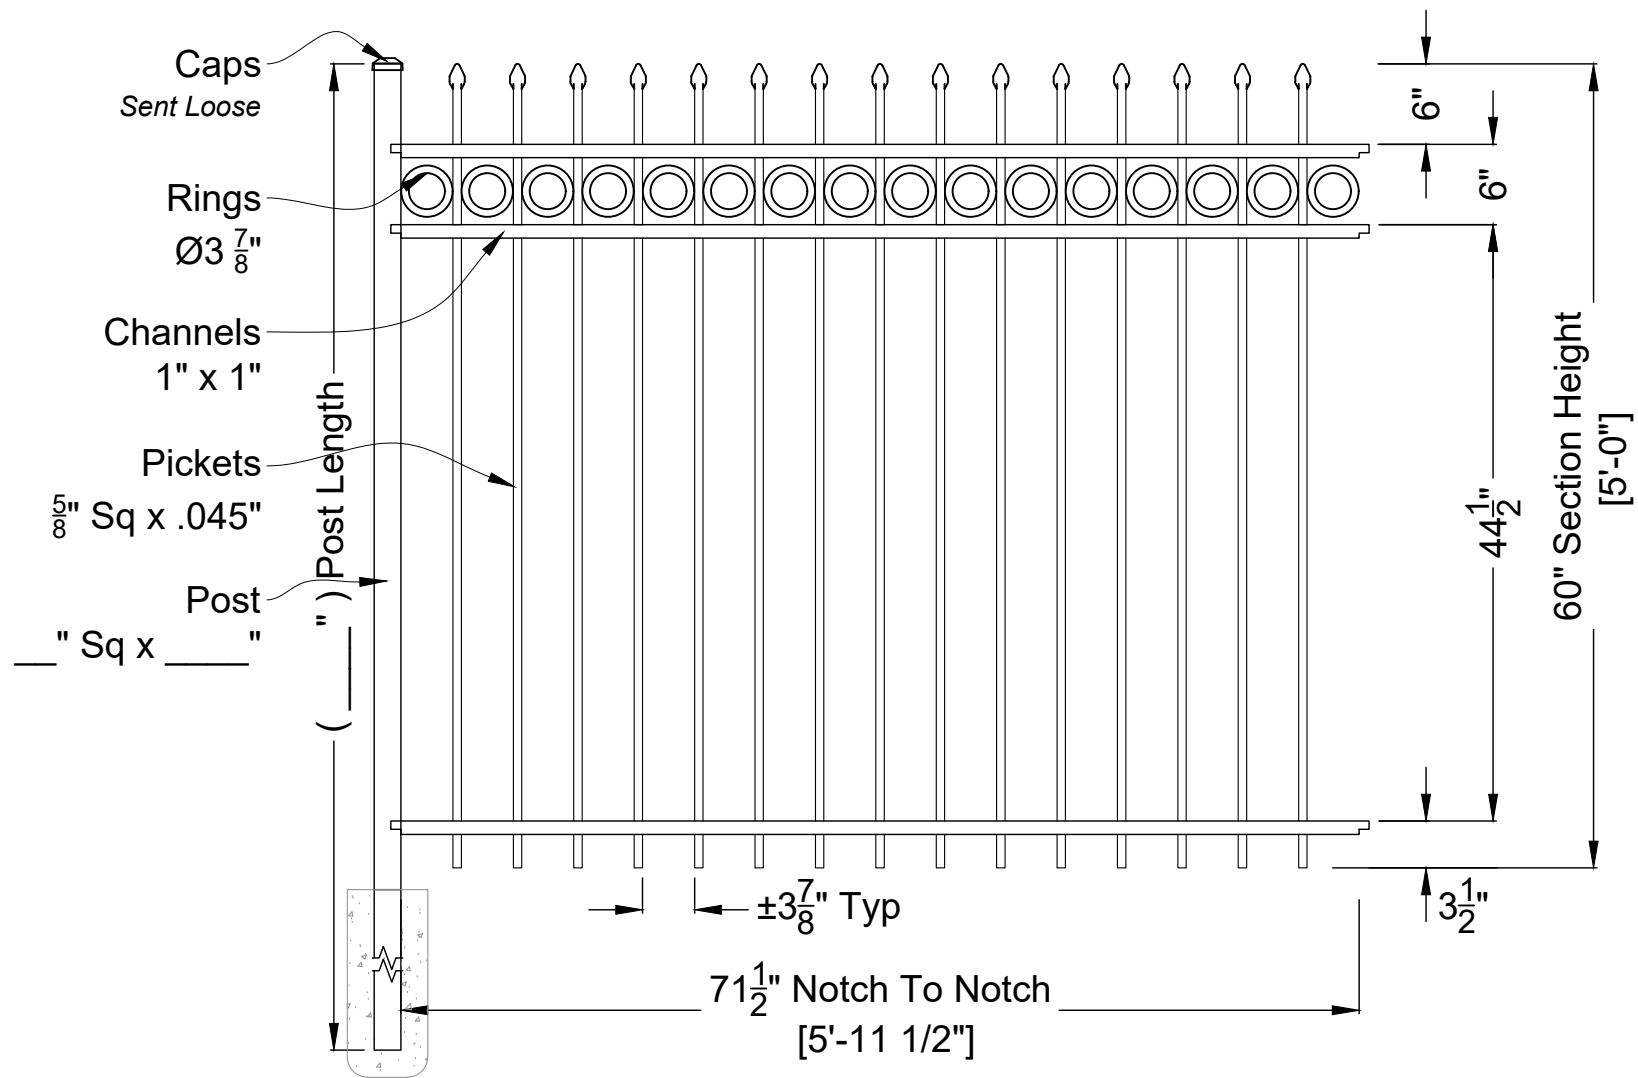

ABIGAIL 3 RAIL RESIDENTIAL
Fence Panel: 60"H X 6"W - Rake Bottom
ID#: AB60RES3R6SSFULLXRXM

ANTEBELLUM
Manufacturing

DO NOT SCALE DRAWING.
FOR DIMENSIONS NOT SHOWN CONTACT PLAN COORDINATOR FOR CLARIFICATION

1120 North Magnolia Ave Ocala, FL 34475

Ph: 352.877.3888

Em: Info@AntebellumMFG.Com

DRAWING NOTES:

Rings - Top

Checked By: _____


Drawn By: _____

Order #: CAD Resource

Drawn Date: 31-Oct-23

Customer Signature: _____

Rev 00

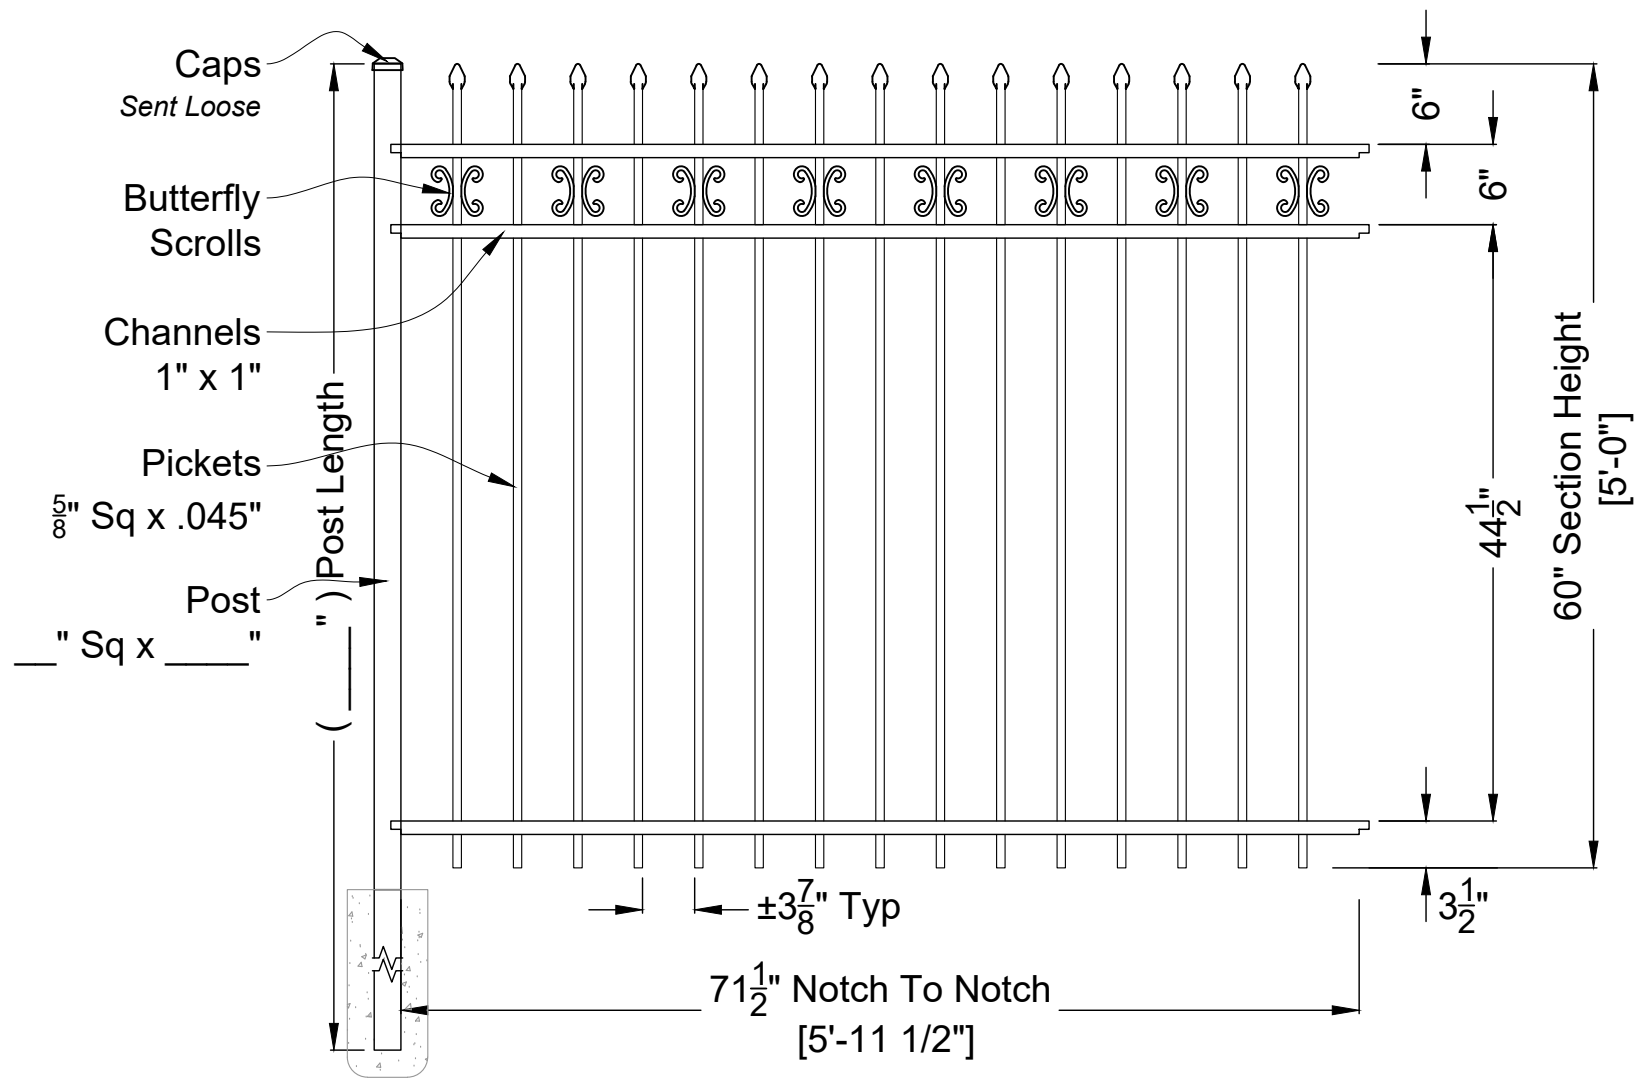

ABIGAIL 3 RAIL RESIDENTIAL
Fence Panel: 60"H X 6"W - Rake Bottom
ID#: AB60RES3R6SSFULLXXBM

ANTEBELLUM
Manufacturing

DO NOT SCALE DRAWING.
FOR DIMENSIONS NOT SHOWN CONTACT PLAN COORDINATOR FOR CLARIFICATION

1120 North Magnolia Ave Ocala, FL 34475

Ph: 352.877.3888

Em: Info@AntebellumMFG.Com

DRAWING NOTES:

Butterfly Scrolls - Every Other Picket

Checked By: _____


Drawn By: _____

Order #: CAD Resource

Drawn Date: 31-Oct-23

Customer Signature: _____

Rev 00

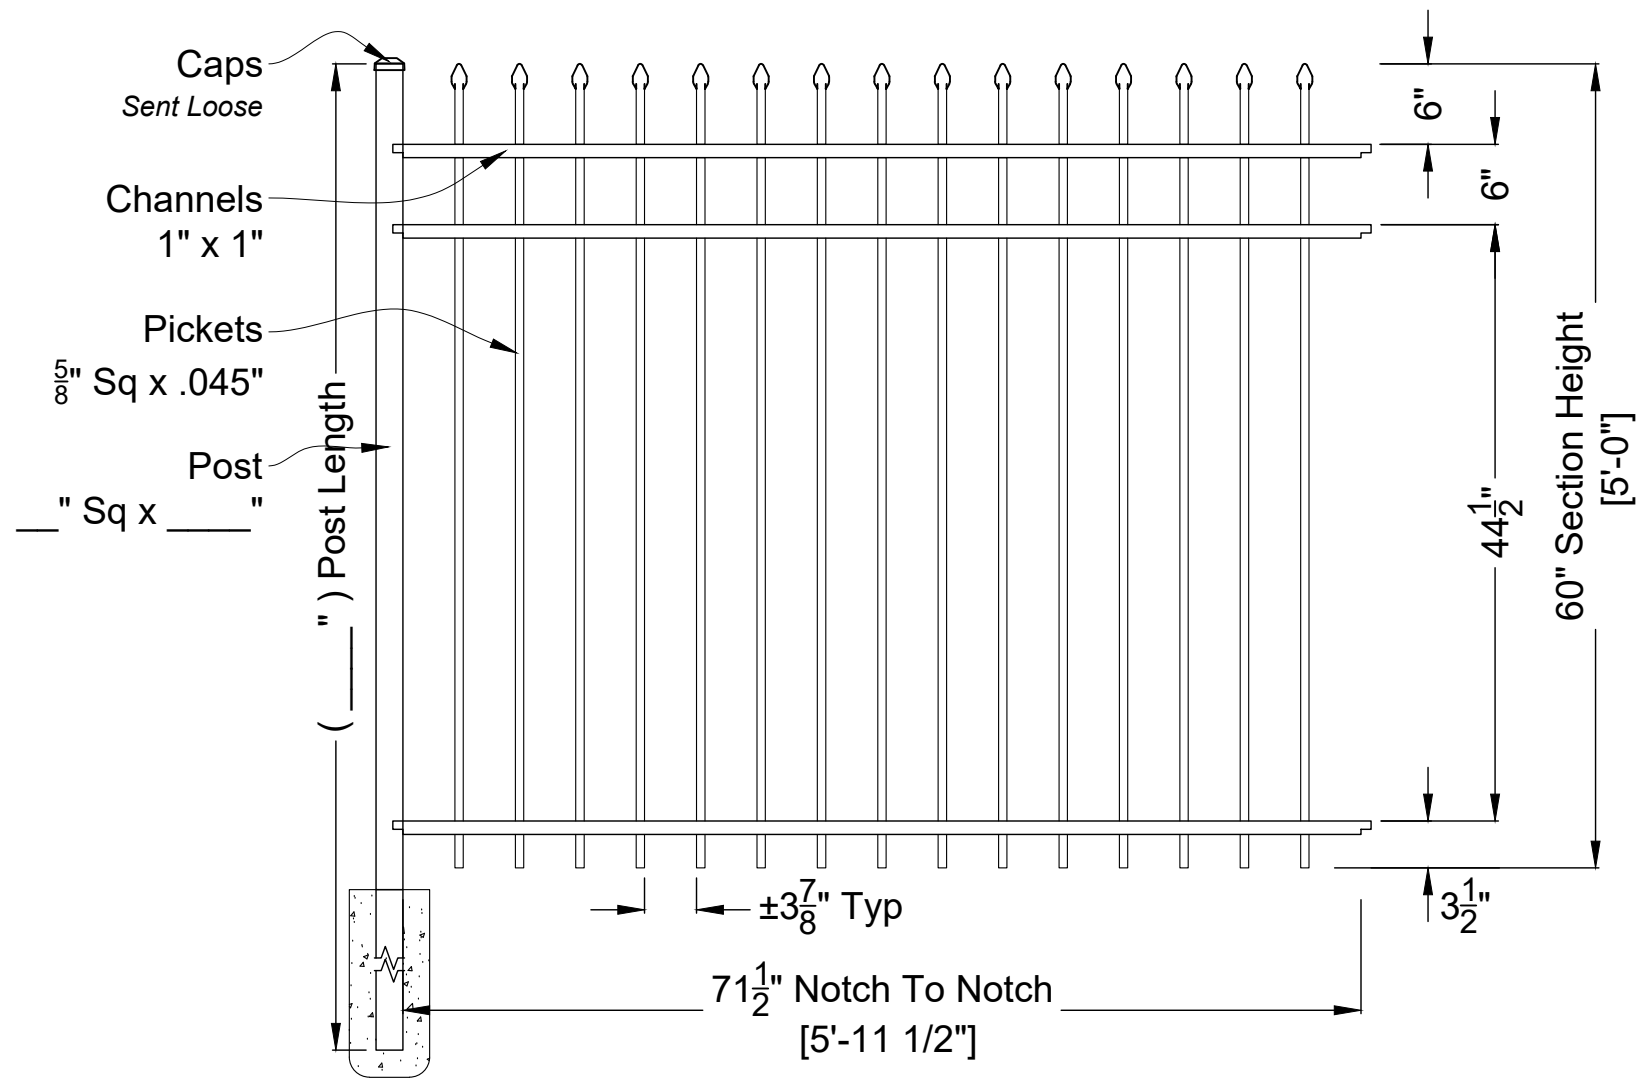

ABIGAIL 3 RAIL RESIDENTIAL
Fence Panel: 60"H X 6"W - Rake Bottom
ID#: AB60RES3R6SSFULLXXXM

ANTEBELLUM
Manufacturing

DO NOT SCALE DRAWING.
FOR DIMENSIONS NOT SHOWN CONTACT PLAN COORDINATOR FOR CLARIFICATION

1120 North Magnolia Ave Ocala, FL 34475

Ph: 352.877.3888

Em: Info@AntebellumMFG.Com

DRAWING NOTES:

Checked By: _____


Drawn By: _____

Order #: CAD Resource

Drawn Date: 23-Mar-23

Customer Signature: _____

Rev 00

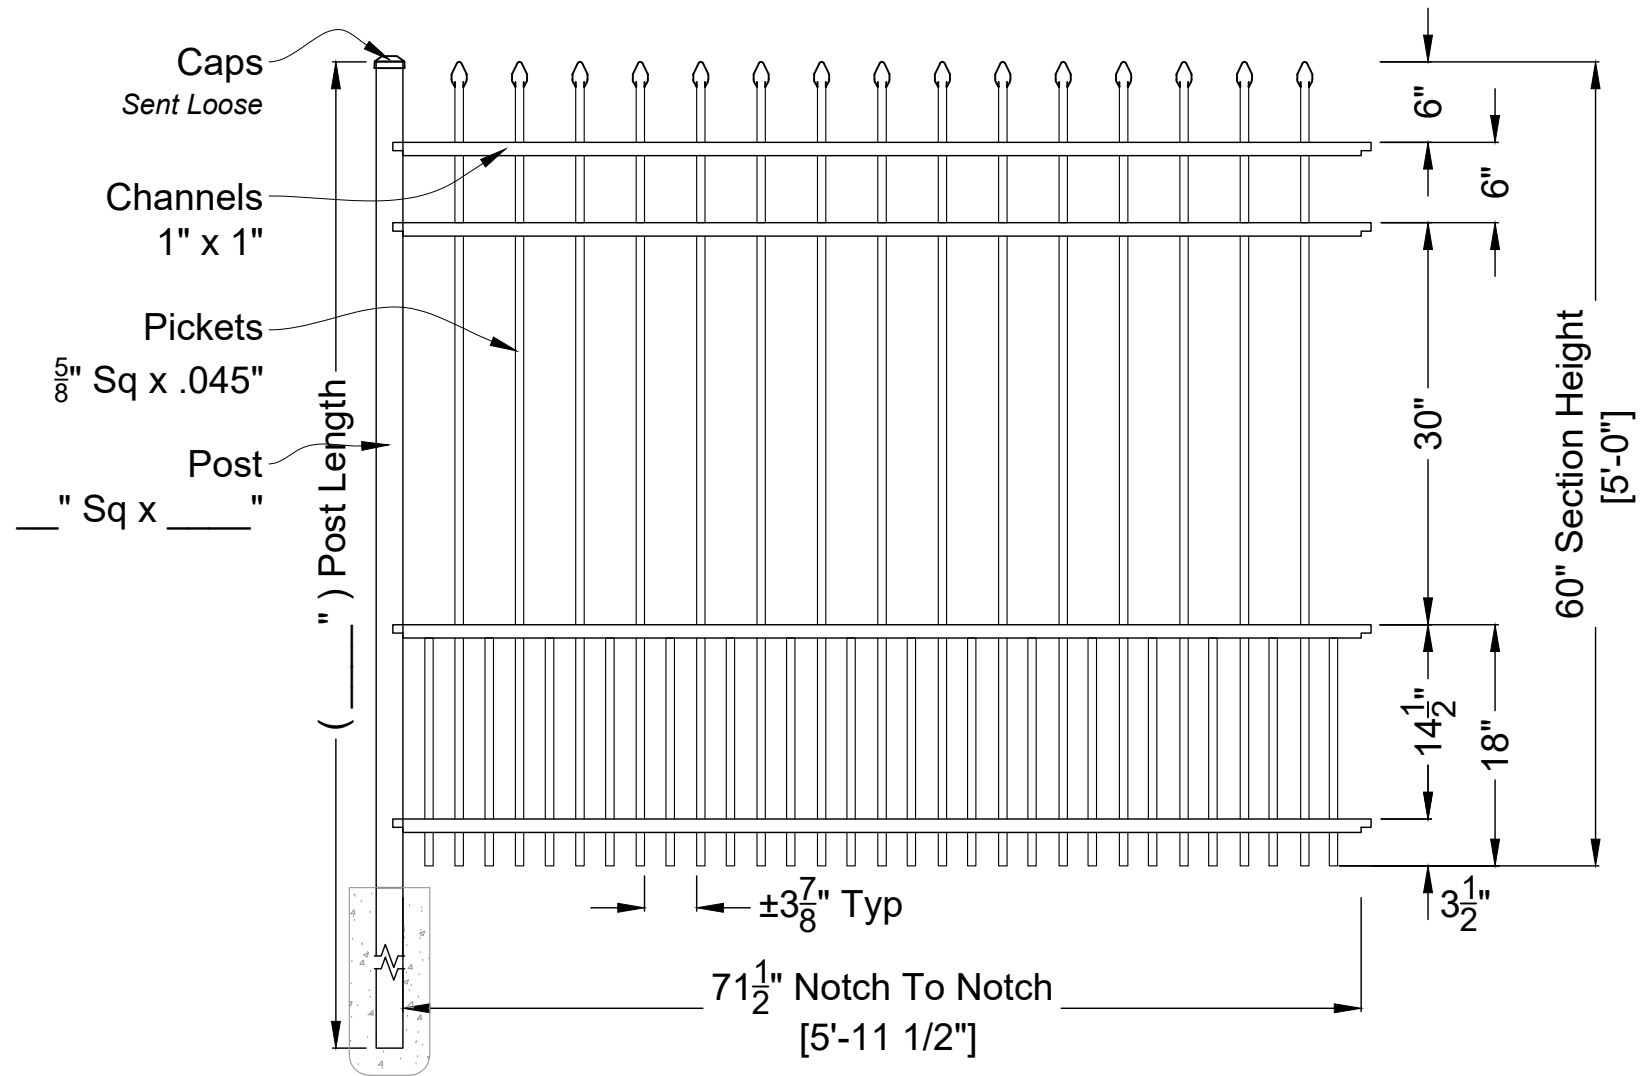

ABIGAIL 4 RAIL RESIDENTIAL
Fence Panel: 60"H X 6"W - Rake Bottom
ID#: AB60RES4R6SPUP183RDXXXM

ANTEBELLUM
Manufacturing

DO NOT SCALE DRAWING.
FOR DIMENSIONS NOT SHOWN CONTACT PLAN COORDINATOR FOR CLARIFICATION

1120 North Magnolia Ave Ocala, FL 34475
Ph: 352.877.3888
Em: Info@AntebellumMFG.Com


DRAWING NOTES:
Puppy Pickets - 18" High

Checked By: _____
Drawn By: _____

Order #: CAD Resource
Drawn Date: 31-Oct-23

Customer Signature: _____

Rev 00

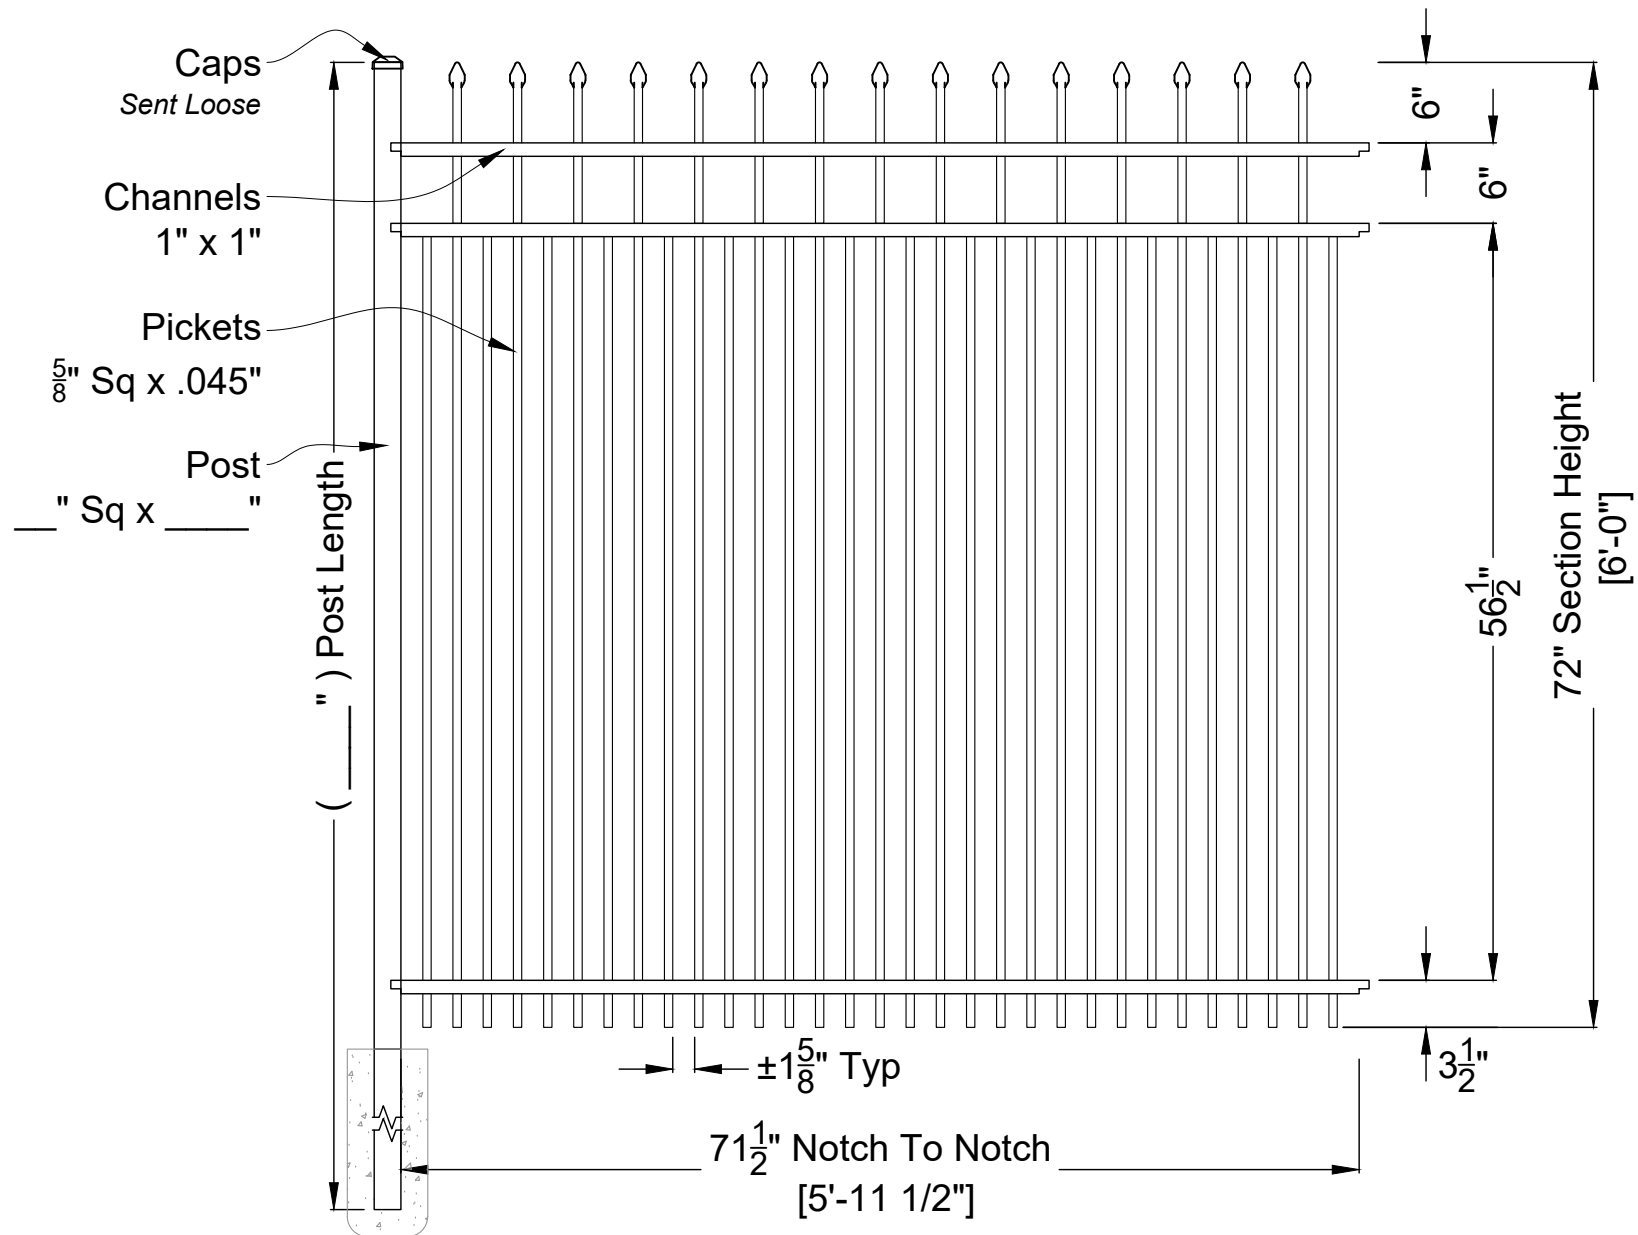

ABIGAIL 3 RAIL RESIDENTIAL
Fence Panel: 72"H X 6"W - Rake Bottom
ID#: AB72RES3R6SDBL2NDXXXM

ANTEBELLUM
Manufacturing

DO NOT SCALE DRAWING.
FOR DIMENSIONS NOT SHOWN CONTACT PLAN COORDINATOR FOR CLARIFICATION
1120 North Magnolia Ave Ocala, FL 34475
Ph: 352.877.3888
Em: Info@AntebellumMFG.Com

DRAWING NOTES:
Double Pickets - 2nd Rail Down

Checked By: _____


Drawn By: _____

Order #: CAD Resource

Drawn Date: 19-Sep-23

Customer Signature: _____

Rev 00

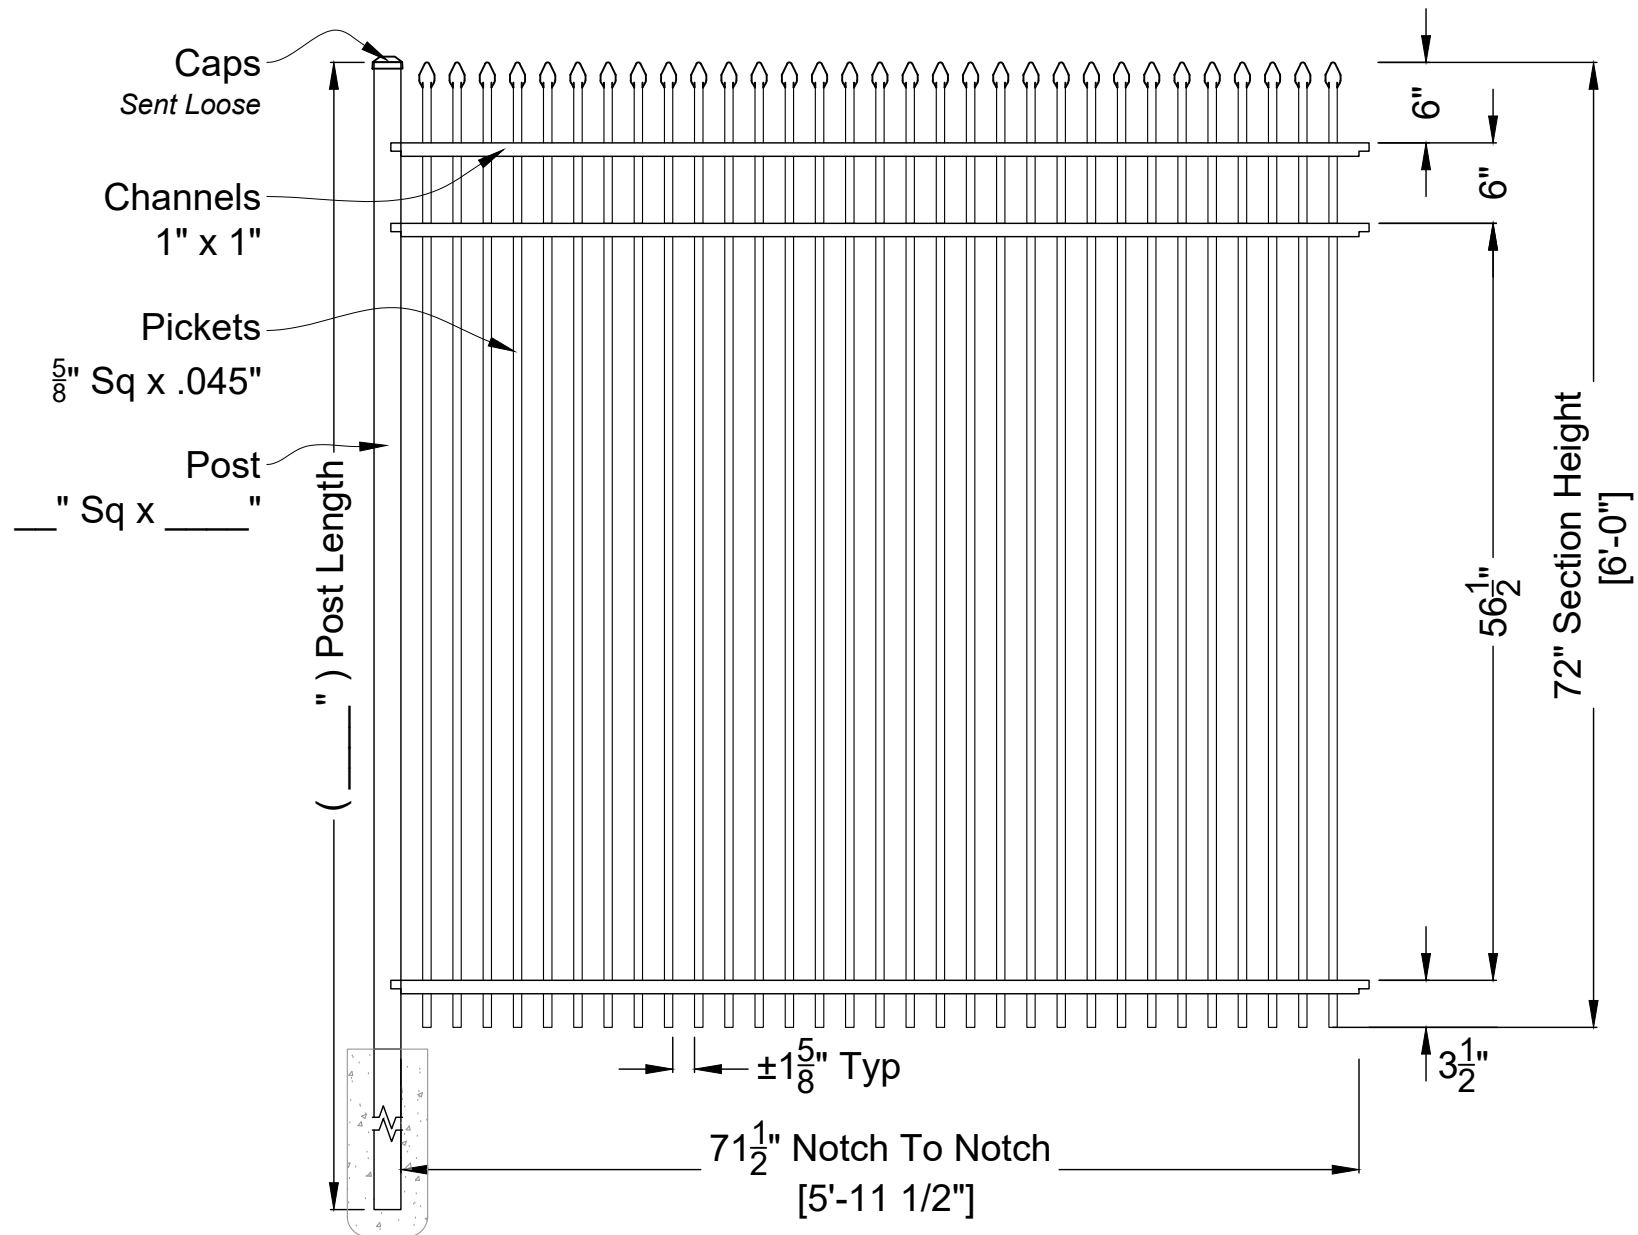

ABIGAIL 3 RAIL RESIDENTIAL
Fence Panel: 72"H X 6"W - Rake Bottom
ID#: AB72RES3R6SDBLFULLXXM

ANTEBELLUM
Manufacturing

DO NOT SCALE DRAWING.
FOR DIMENSIONS NOT SHOWN CONTACT PLAN COORDINATOR FOR CLARIFICATION
1120 North Magnolia Ave Ocala, FL 34475
Ph: 352.877.3888
Em: Info@AntebellumMFG.Com

DRAWING NOTES:
Double Pickets - Full

Checked By: _____


Drawn By: _____

Order #: CAD Resource

Drawn Date: 31-Oct-23

Customer Signature: _____

Rev 00

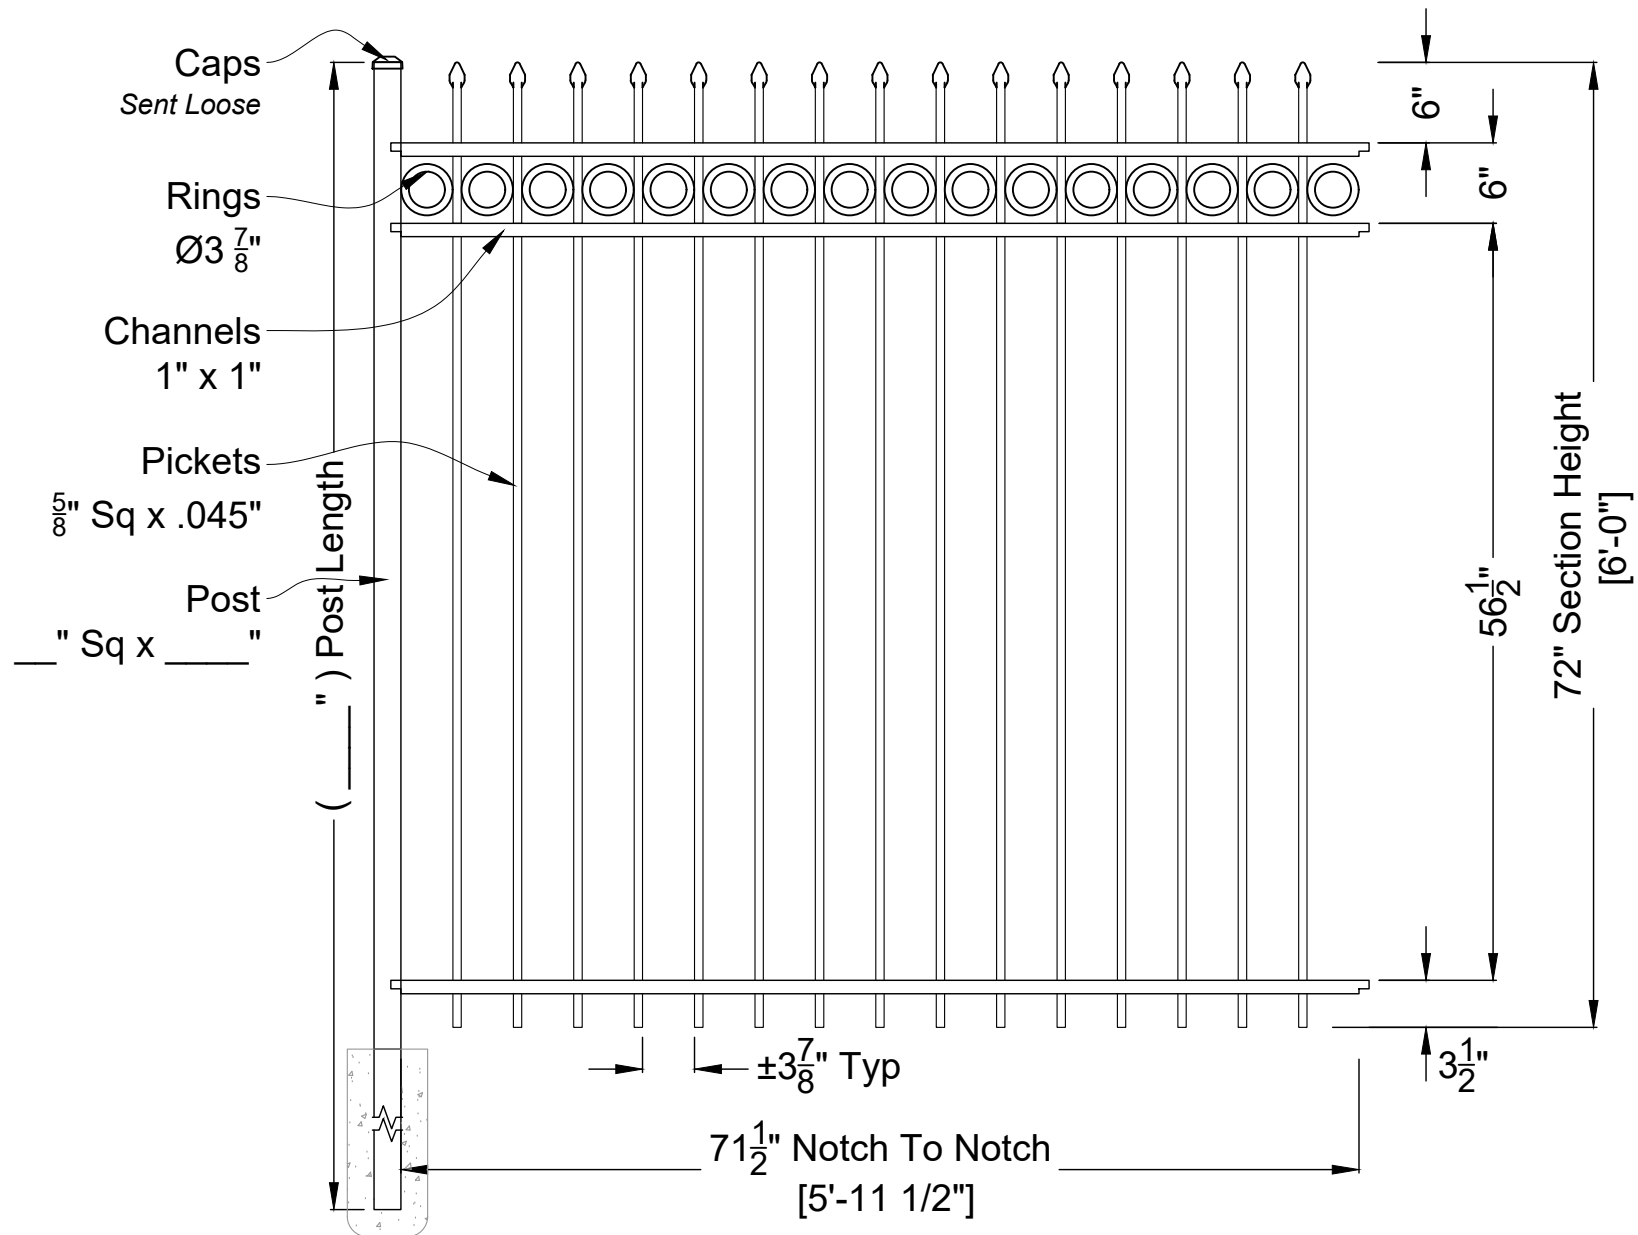

ABIGAIL 3 RAIL RESIDENTIAL
Fence Panel: 72"H X 6'W - Rake Bottom
ID#: AB72RES3R6SSFULLXRXM

ANTEBELLUM
Manufacturing

DO NOT SCALE DRAWING.
FOR DIMENSIONS NOT SHOWN CONTACT PLAN COORDINATOR FOR CLARIFICATION
1120 North Magnolia Ave Ocala, FL 34475
Ph: 352.877.3888
Em: Info@AntebellumMFG.Com

DRAWING NOTES:
Rings - Top

Checked By: _____


Drawn By: _____

Order #: CAD Resource

Drawn Date: 31-Oct-23

Customer Signature: _____

Rev 00

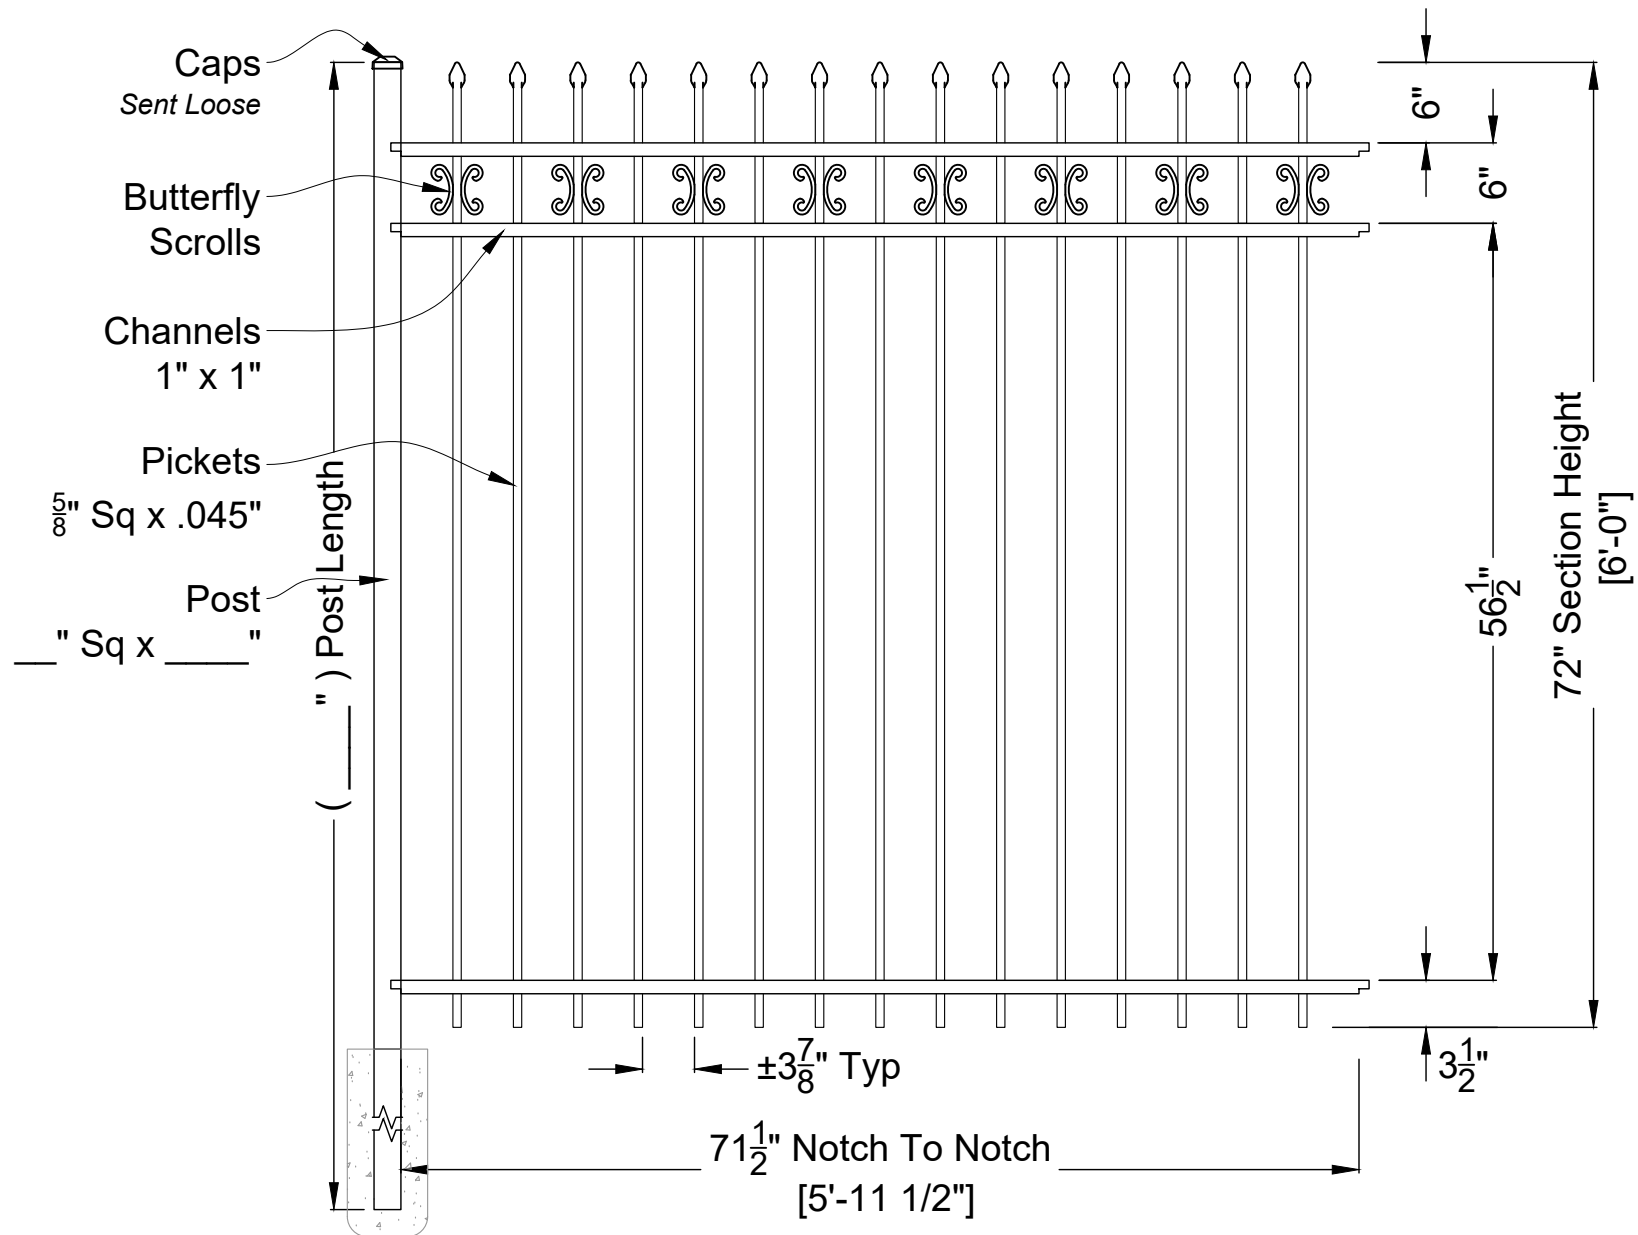

ABIGAIL 3 RAIL RESIDENTIAL
Fence Panel: 72"H X 6'W - Rake Bottom
ID#: AB72RES3R6SSFULLXXBM

ANTEBELLUM
Manufacturing

DO NOT SCALE DRAWING.
FOR DIMENSIONS NOT SHOWN CONTACT PLAN COORDINATOR FOR CLARIFICATION
1120 North Magnolia Ave Ocala, FL 34475
Ph: 352.877.3888
Em: Info@AntebellumMFG.Com

DRAWING NOTES:
Butterfly Scrolls - Every Other Picket

Checked By: _____


Drawn By: _____

Order #: CAD Resource

Drawn Date: 31-Oct-23

Customer Signature: _____

Rev 00

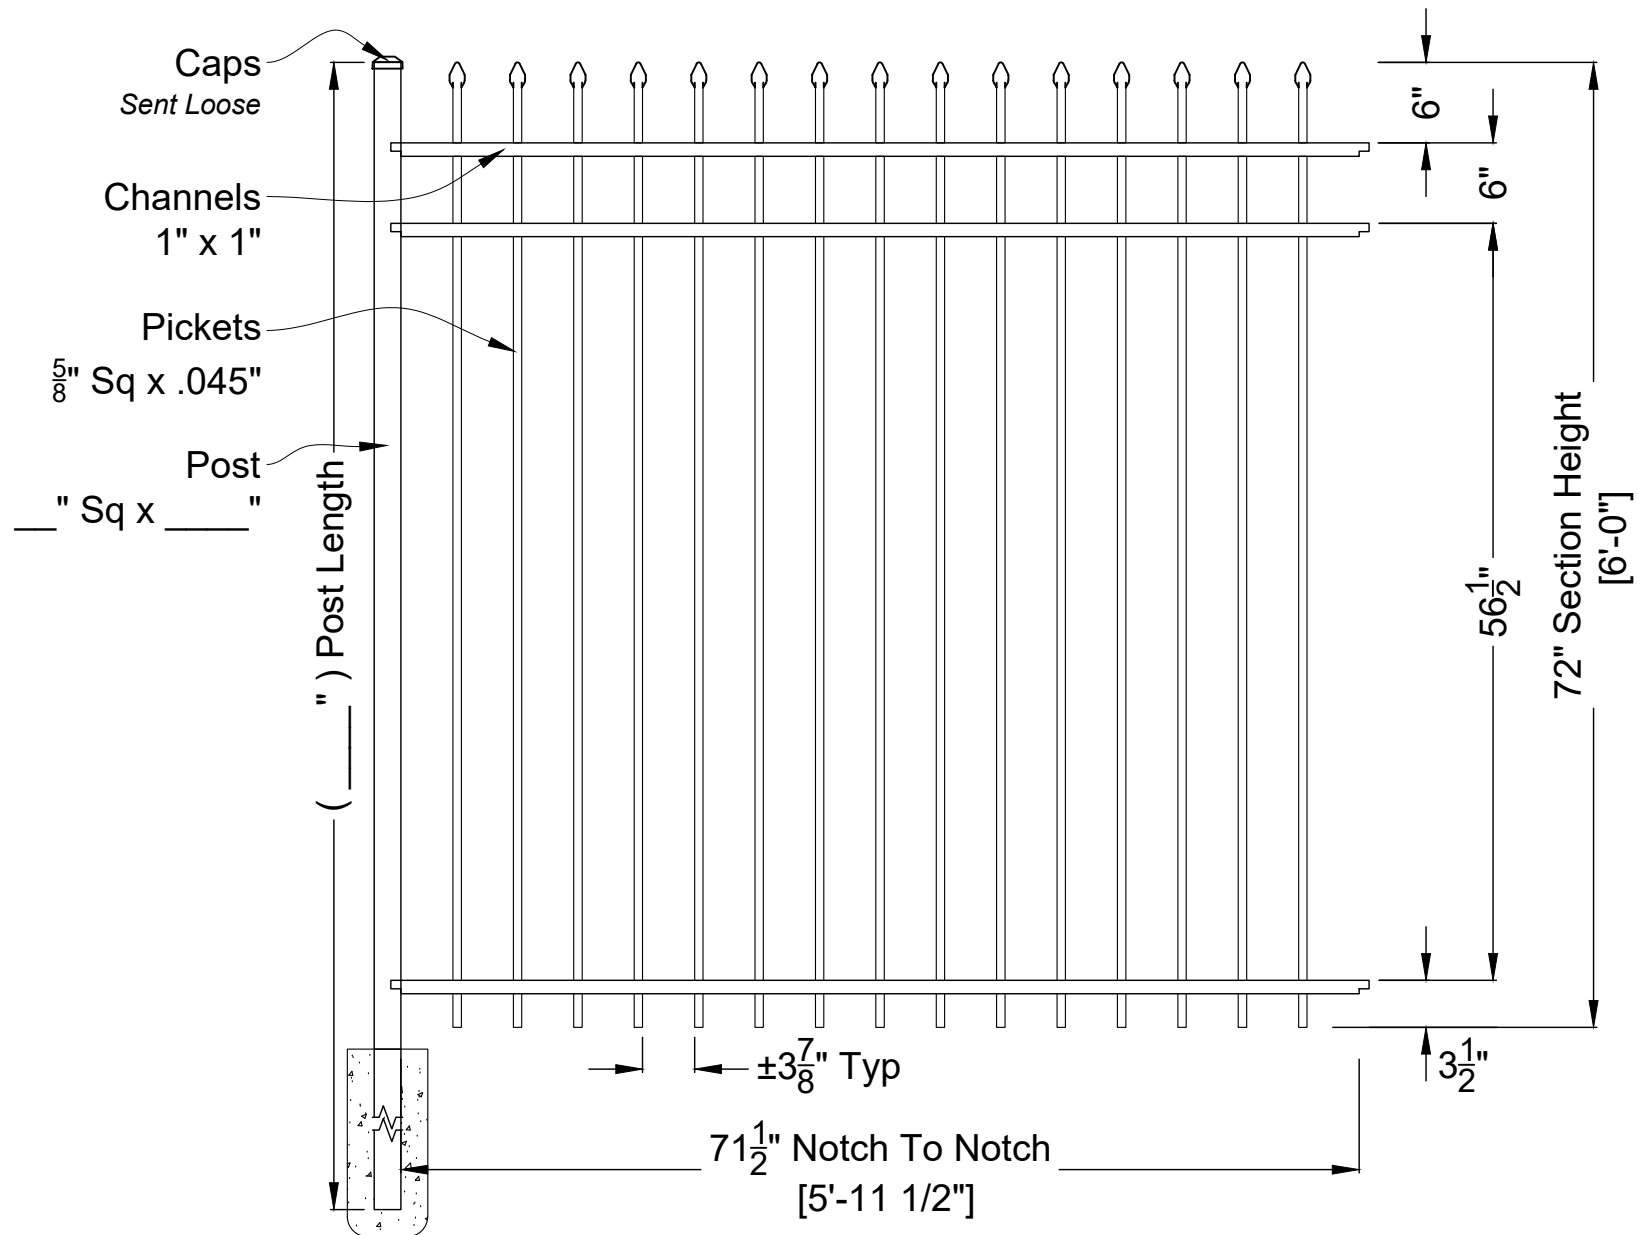

ABIGAIL 3 RAIL RESIDENTIAL
Fence Panel: 72"H X 6'W - Rake Bottom
ID#: AB72RES3R6SSFULLXXXM

ANTEBELLUM
Manufacturing

DO NOT SCALE DRAWING.
FOR DIMENSIONS NOT SHOWN CONTACT PLAN COORDINATOR FOR CLARIFICATION

1120 North Magnolia Ave Ocala, FL 34475

Ph: 352.877.3888

Em: Info@AntebellumMFG.Com

DRAWING NOTES:

Checked By:


Order #: CAD Resource

Drawn By:

Drawn Date: 3-Apr-23

Customer Signature:

Rev 00

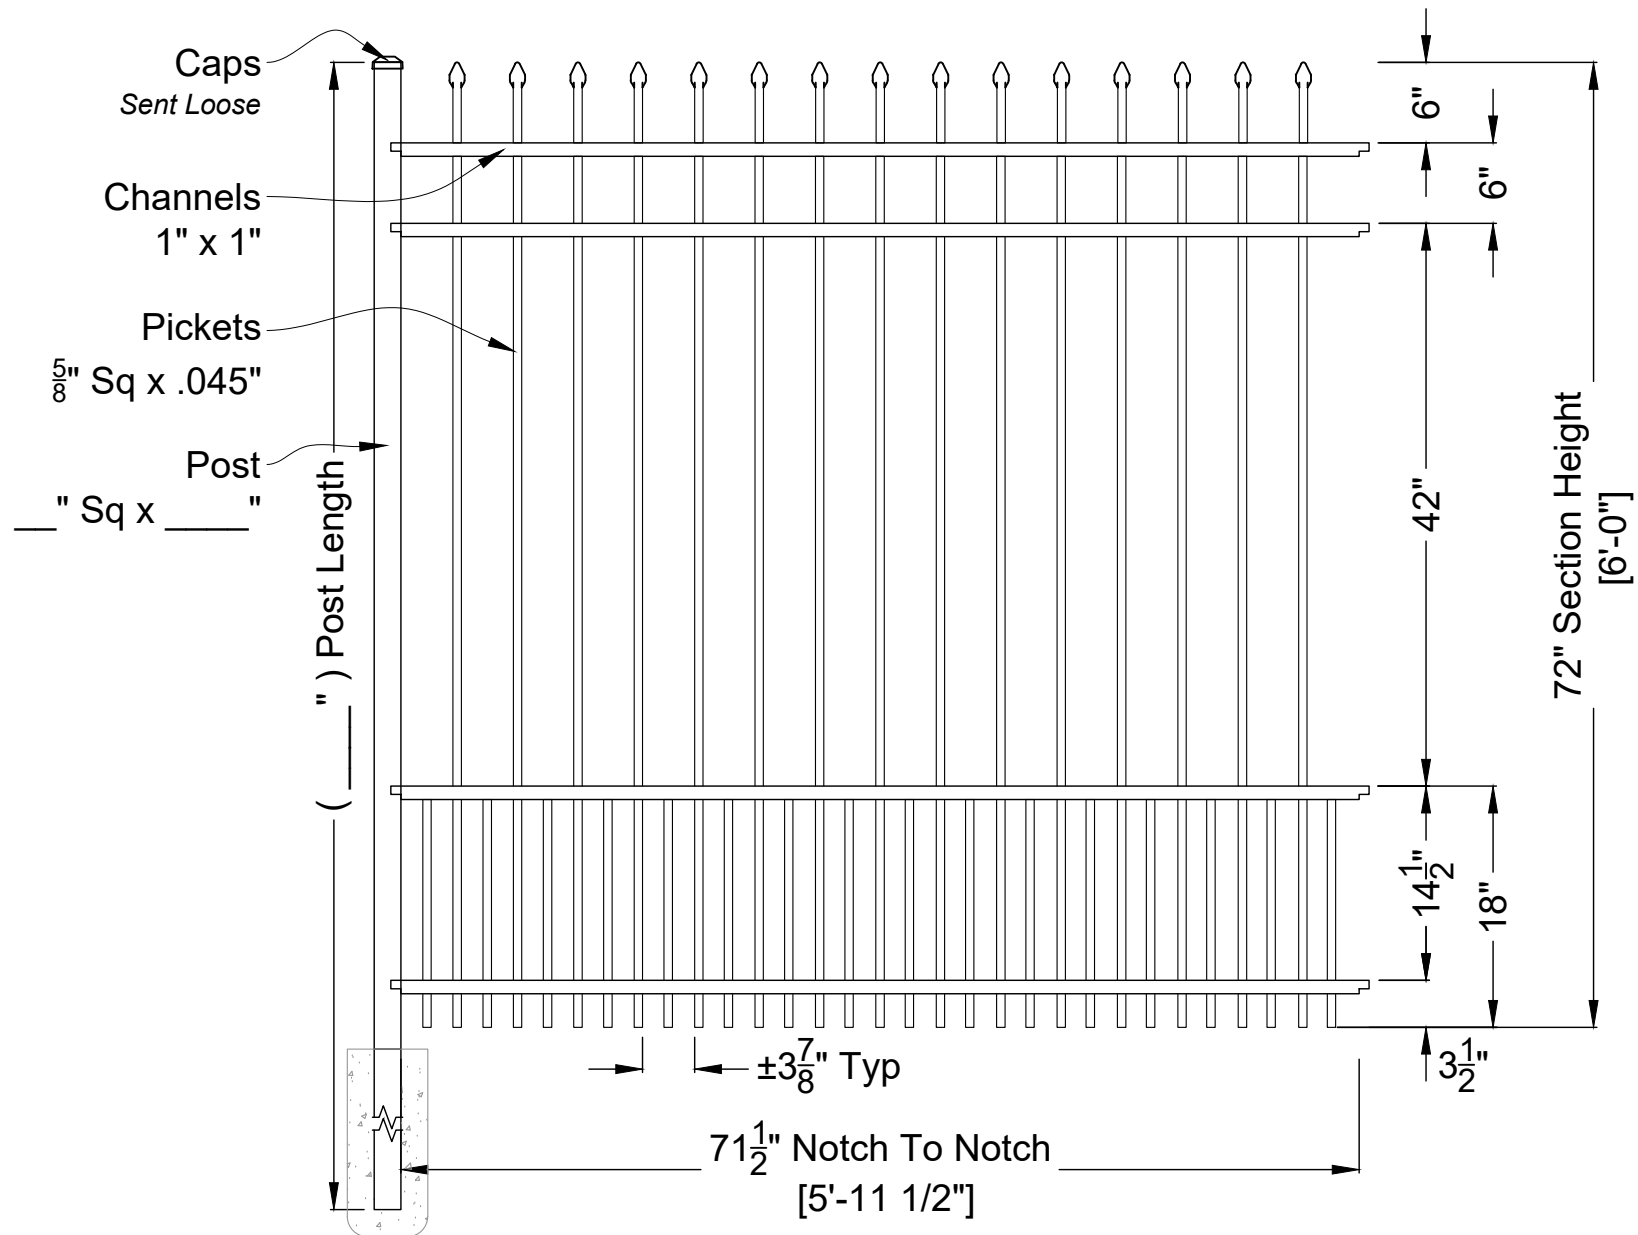

ABIGAIL 4 RAIL RESIDENTIAL
Fence Panel: 72"H X 6'W - Rake Bottom
ID#: AB72RES4R6SPUP183RDXXXM

ANTEBELLUM
Manufacturing
DO NOT SCALE DRAWING.
FOR DIMENSIONS NOT SHOWN CONTACT PLAN COORDINATOR FOR CLARIFICATION
1120 North Magnolia Ave Ocala, FL 34475
Ph: 352.877.3888
Em: Info@AntebellumMFG.Com

DRAWING NOTES:
Puppy Pickets - 18" High

Checked By: _____

Drawn By: _____

Order #: CAD Resource

Drawn Date: 15-Aug-23

Customer Signature: _____

Rev 00